


CEDAR SHINGLES
VIPER™ CDR VENT
FELT PAPER
METAL FLASHING
FELT PAPER
ROOF SHEATHING
VALLEY RAFTER

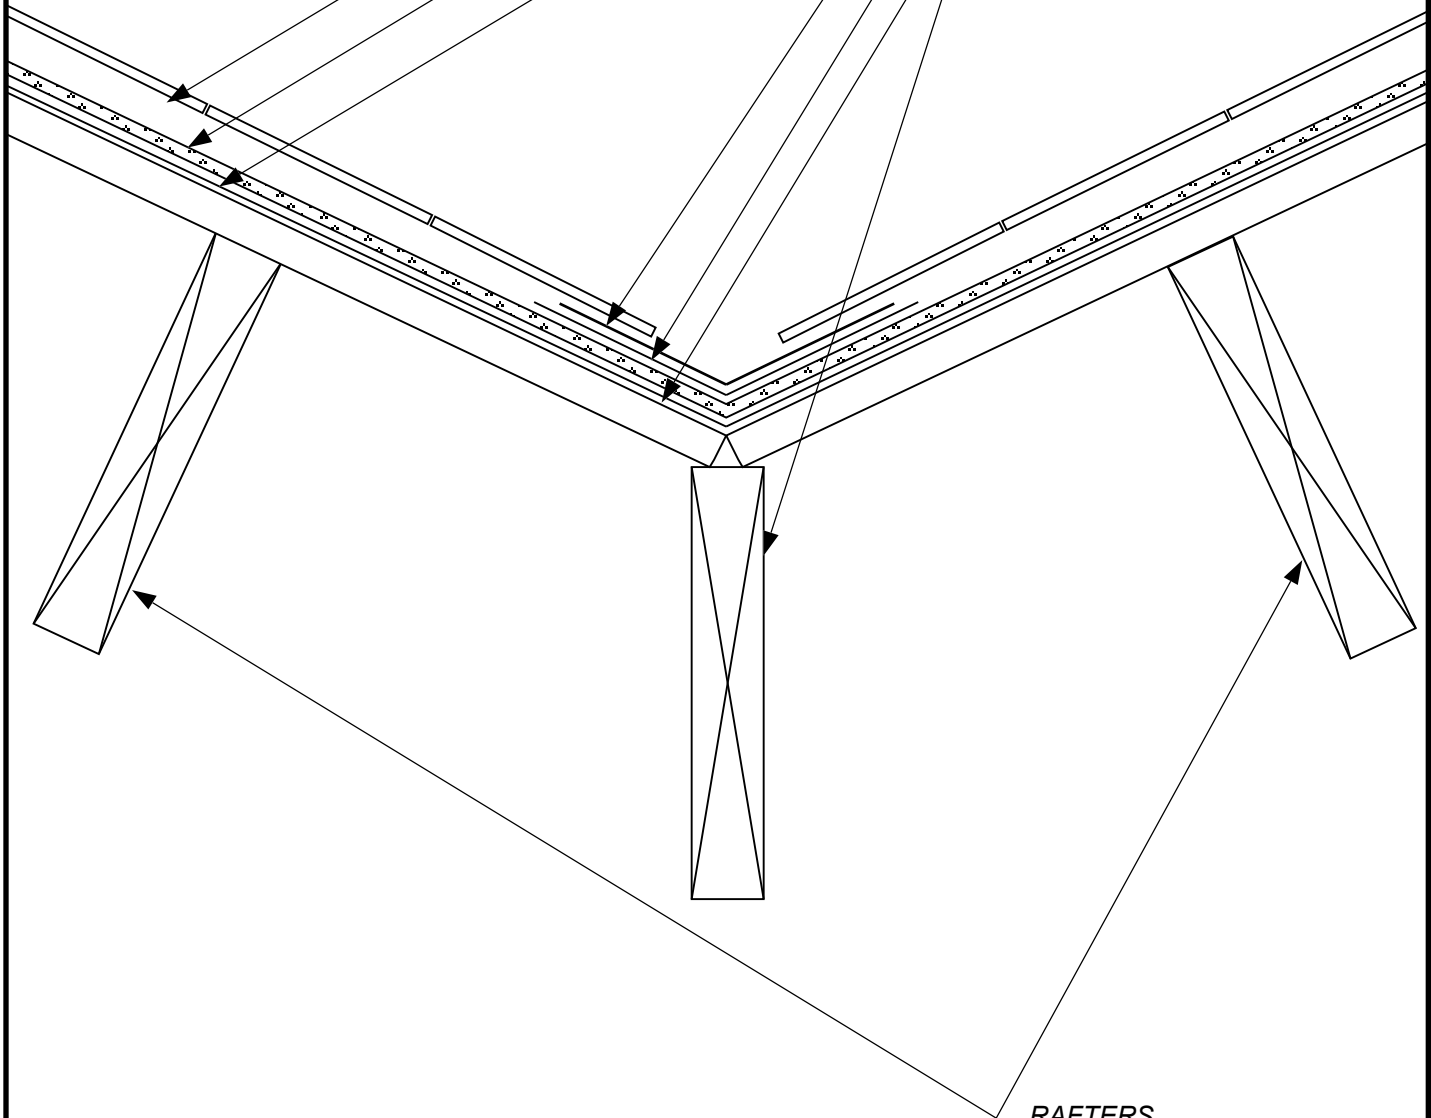

RAFTERS

SKETCH NO: CDR VENT 3

DATE: 4/1/2020

SKETCH:
ROOF VALLEY FLASHING
DETAIL

Keene Building Products
P.O. Box 241353 Cleveland, OH 44124
P (877) 514-5336 F (440) 605-1120
www.keenebuilding.com