


METAL ROOF  
VIPER™ CDR VENT  
FELT PAPER  
METAL FLASHING  
FELT PAPER  
ROOF SHEATHING  
VALLEY RAFTER

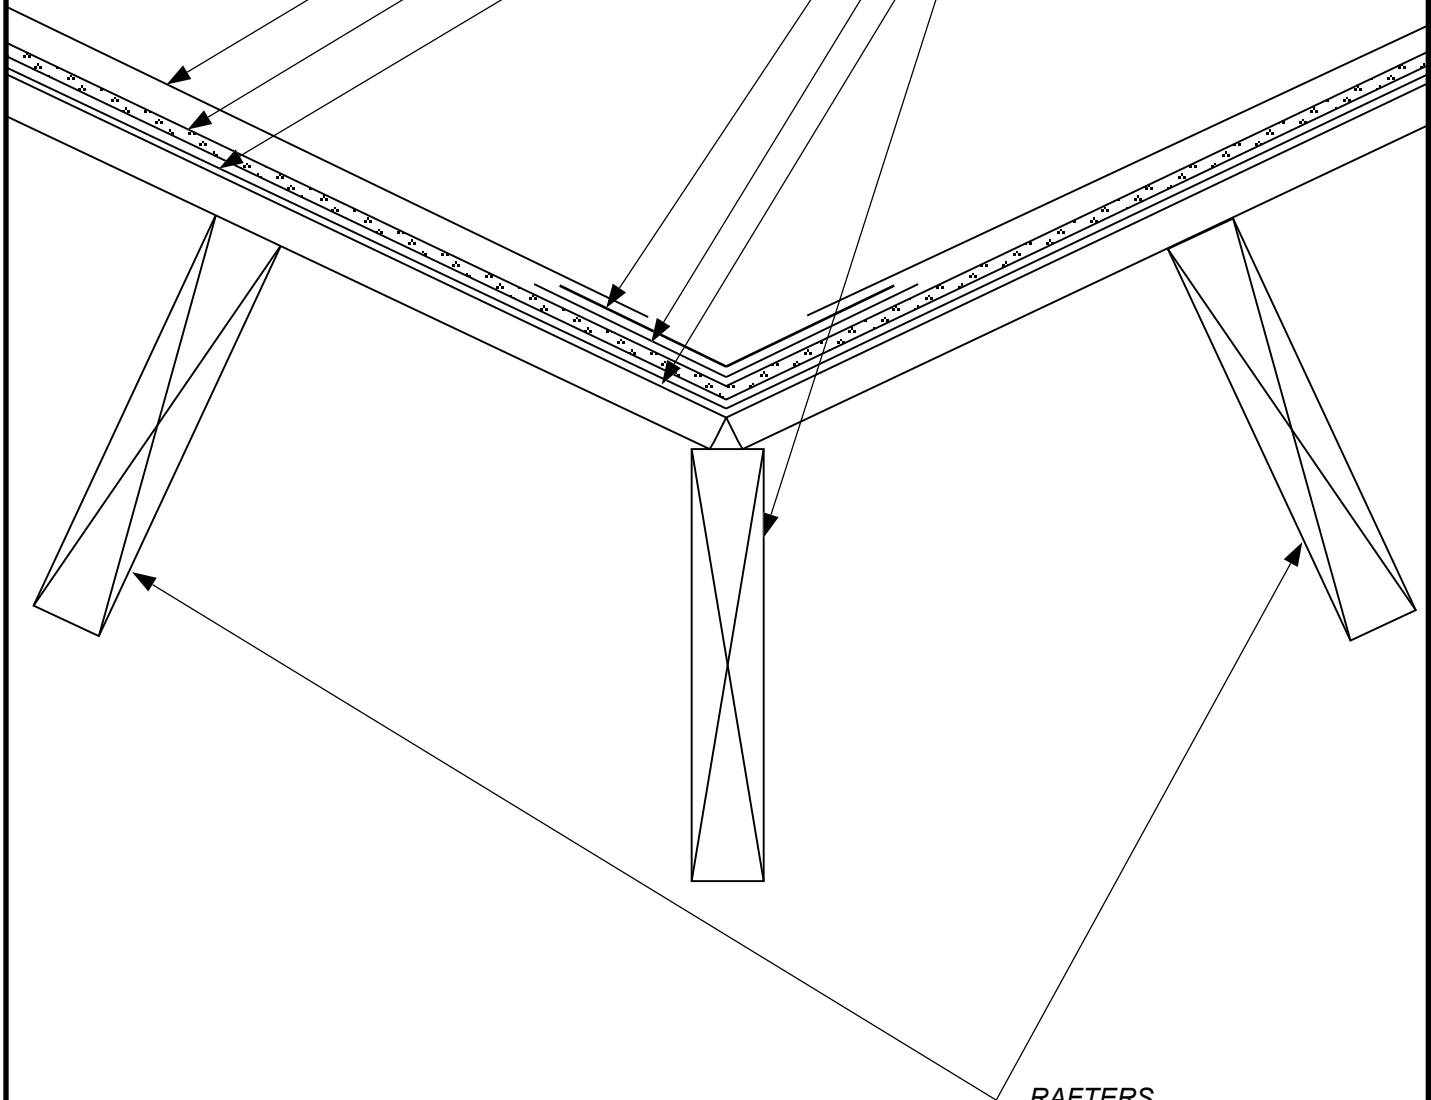

RAFTERS

SKETCH NO: CDR VENT 8

DATE: 4/1/2020

SKETCH:  
ROOF VALLEY FLASHING  
DETAIL

**Keene Building Products**  
P.O. Box 241353 Cleveland, OH 44124  
P ( 877 ) 514-5336 F ( 440 ) 605-1120  
[www.keenebuilding.com](http://www.keenebuilding.com)