

CONCRETE SLAB

COVER NAIL HEAD WITH
MASTIC @ ALL SPACERS

GALVANIZED METAL
POUR STOP


DRIWALL™
PREFABRICATED
COMPOSITE
DRAIN

1/8" SELF-ADHERING
MEMBRANE " SPACERS "
@ 12" O.C.

DRIWALL™
MEMBRANE

.26 GA GALVANIZED
DRIP EDGE

EXTERIOR VENEER

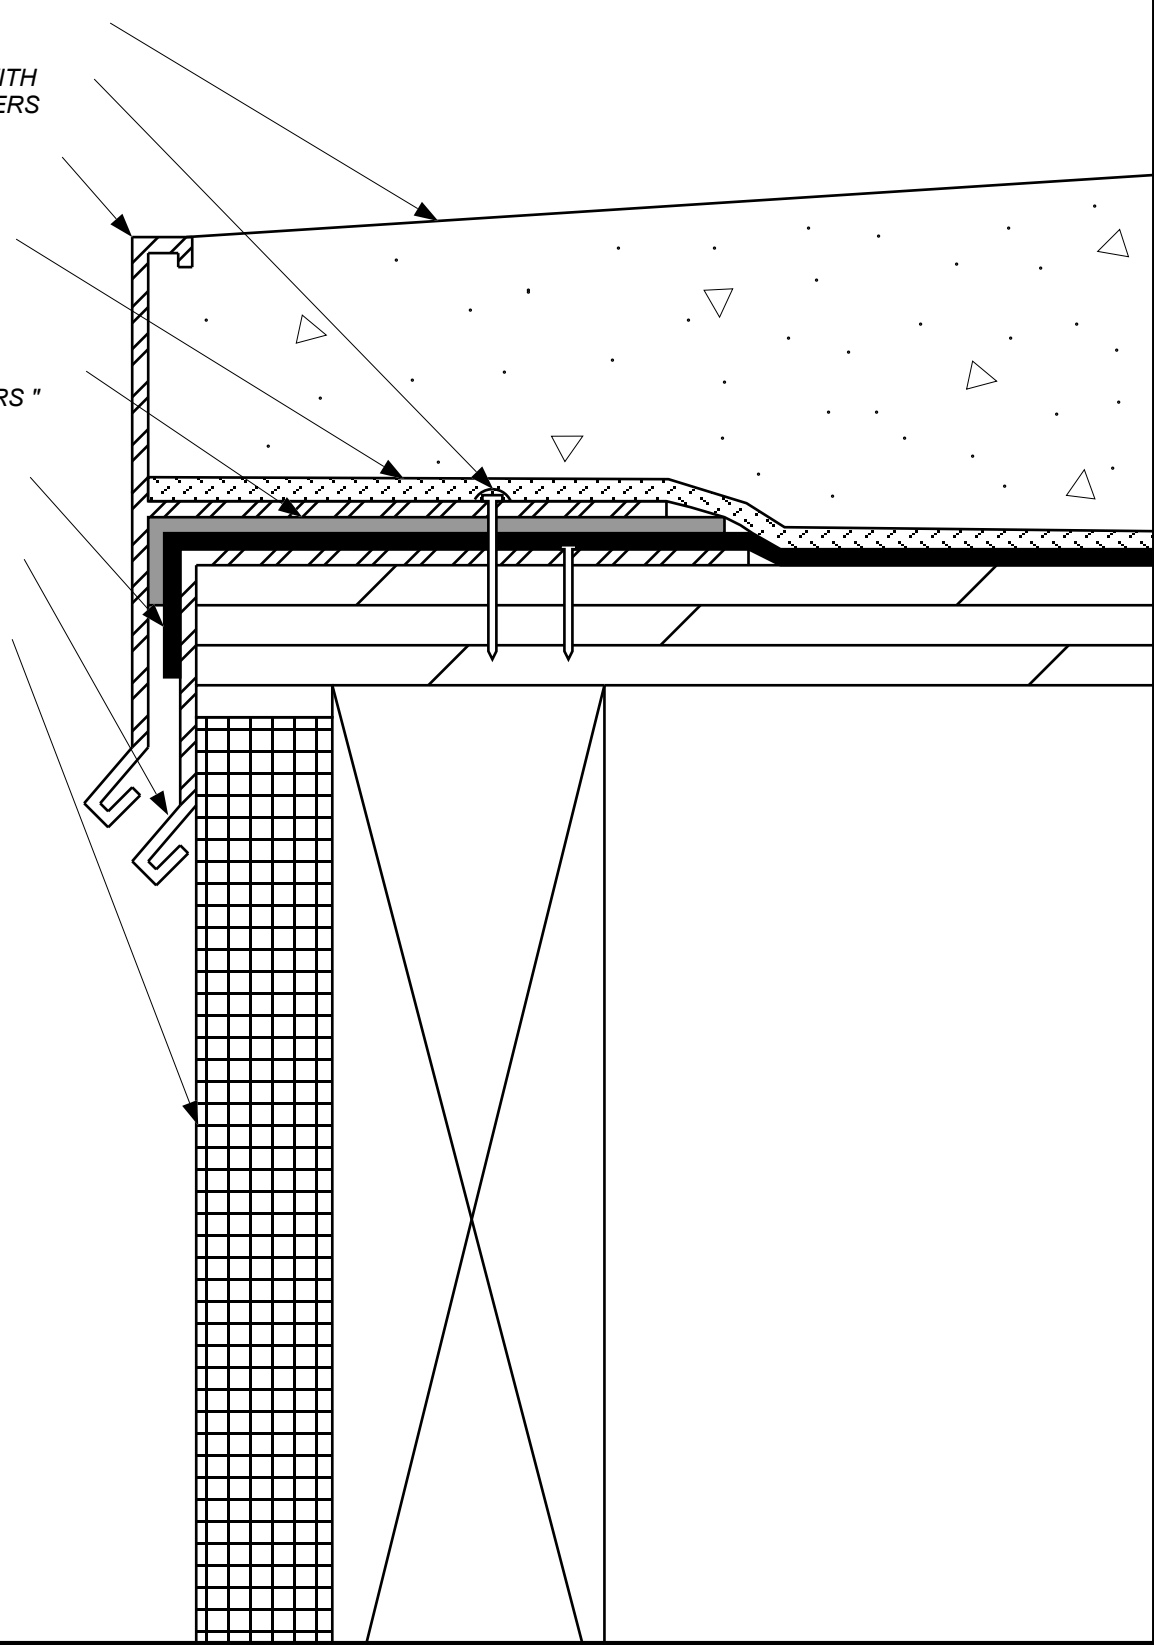

SKETCH NO: **PCD-17**

DATE: **1/1/12**

SKETCH:
ROOF DECK EDGE

keene Building Products
P.O. Box 241353 Cleveland, OH 44124
P (877) 514-5336 F (440) 605-1120
www.keenebuilding.com