


SKETCH NO: CAV-1

DATE: 1/1/11

SKETCH:
BRICK VENEER ASSEMBLY

Keene Building Products
 P.O. Box 241353 Cleveland, OH 44124
 P (877) 514-5336 F (440) 605-1120
 www.keenebuilding.com

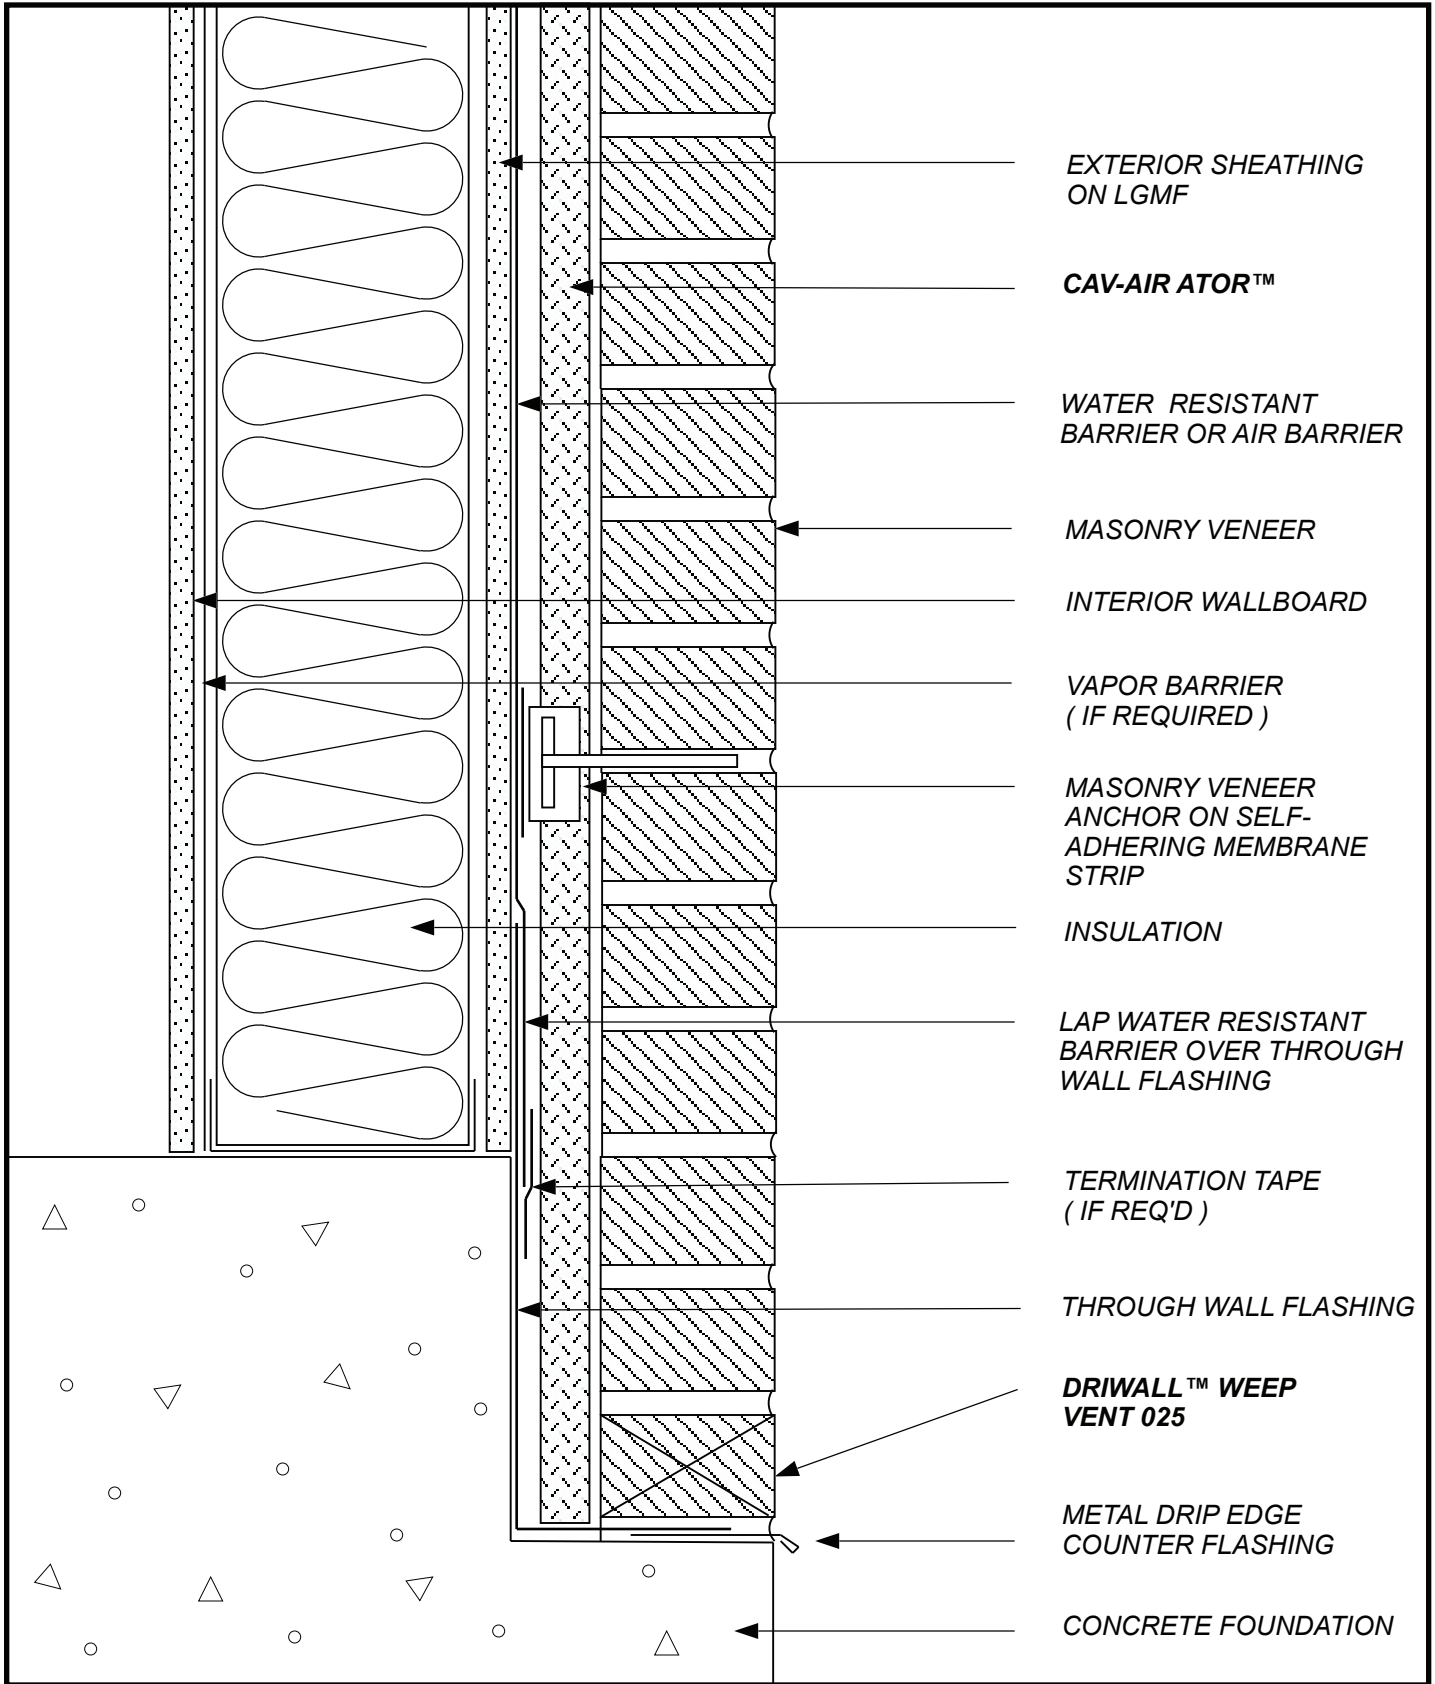

EXTERIOR SHEATHING
ON LGMF

CAV-AIR ATOR™

WATER RESISTANT
BARRIER OR AIR BARRIER

MASONRY VENEER

INTERIOR WALLBOARD

VAPOR BARRIER
(IF REQUIRED)

MASONRY VENEER
ANCHOR ON SELF-
ADHERING MEMBRANE
STRIP

INSULATION

LAP WATER RESISTANT
BARRIER OVER THROUGH
WALL FLASHING

TERMINATION TAPE
(IF REQ'D)

THROUGH WALL FLASHING

DRIWALL™ WEEP
VENT 025

METAL DRIP EDGE
COUNTER FLASHING


CONCRETE FOUNDATION

SKETCH NO: CAV-2

DATE: 1/1/11

SKETCH:
**BRICK VENEER
WALL BASE 1**

keene Building Products
 P.O. Box 241353 Cleveland, OH 44124
 P (877) 514-5336 F (440) 605-1120
 www.keenebuilding.com

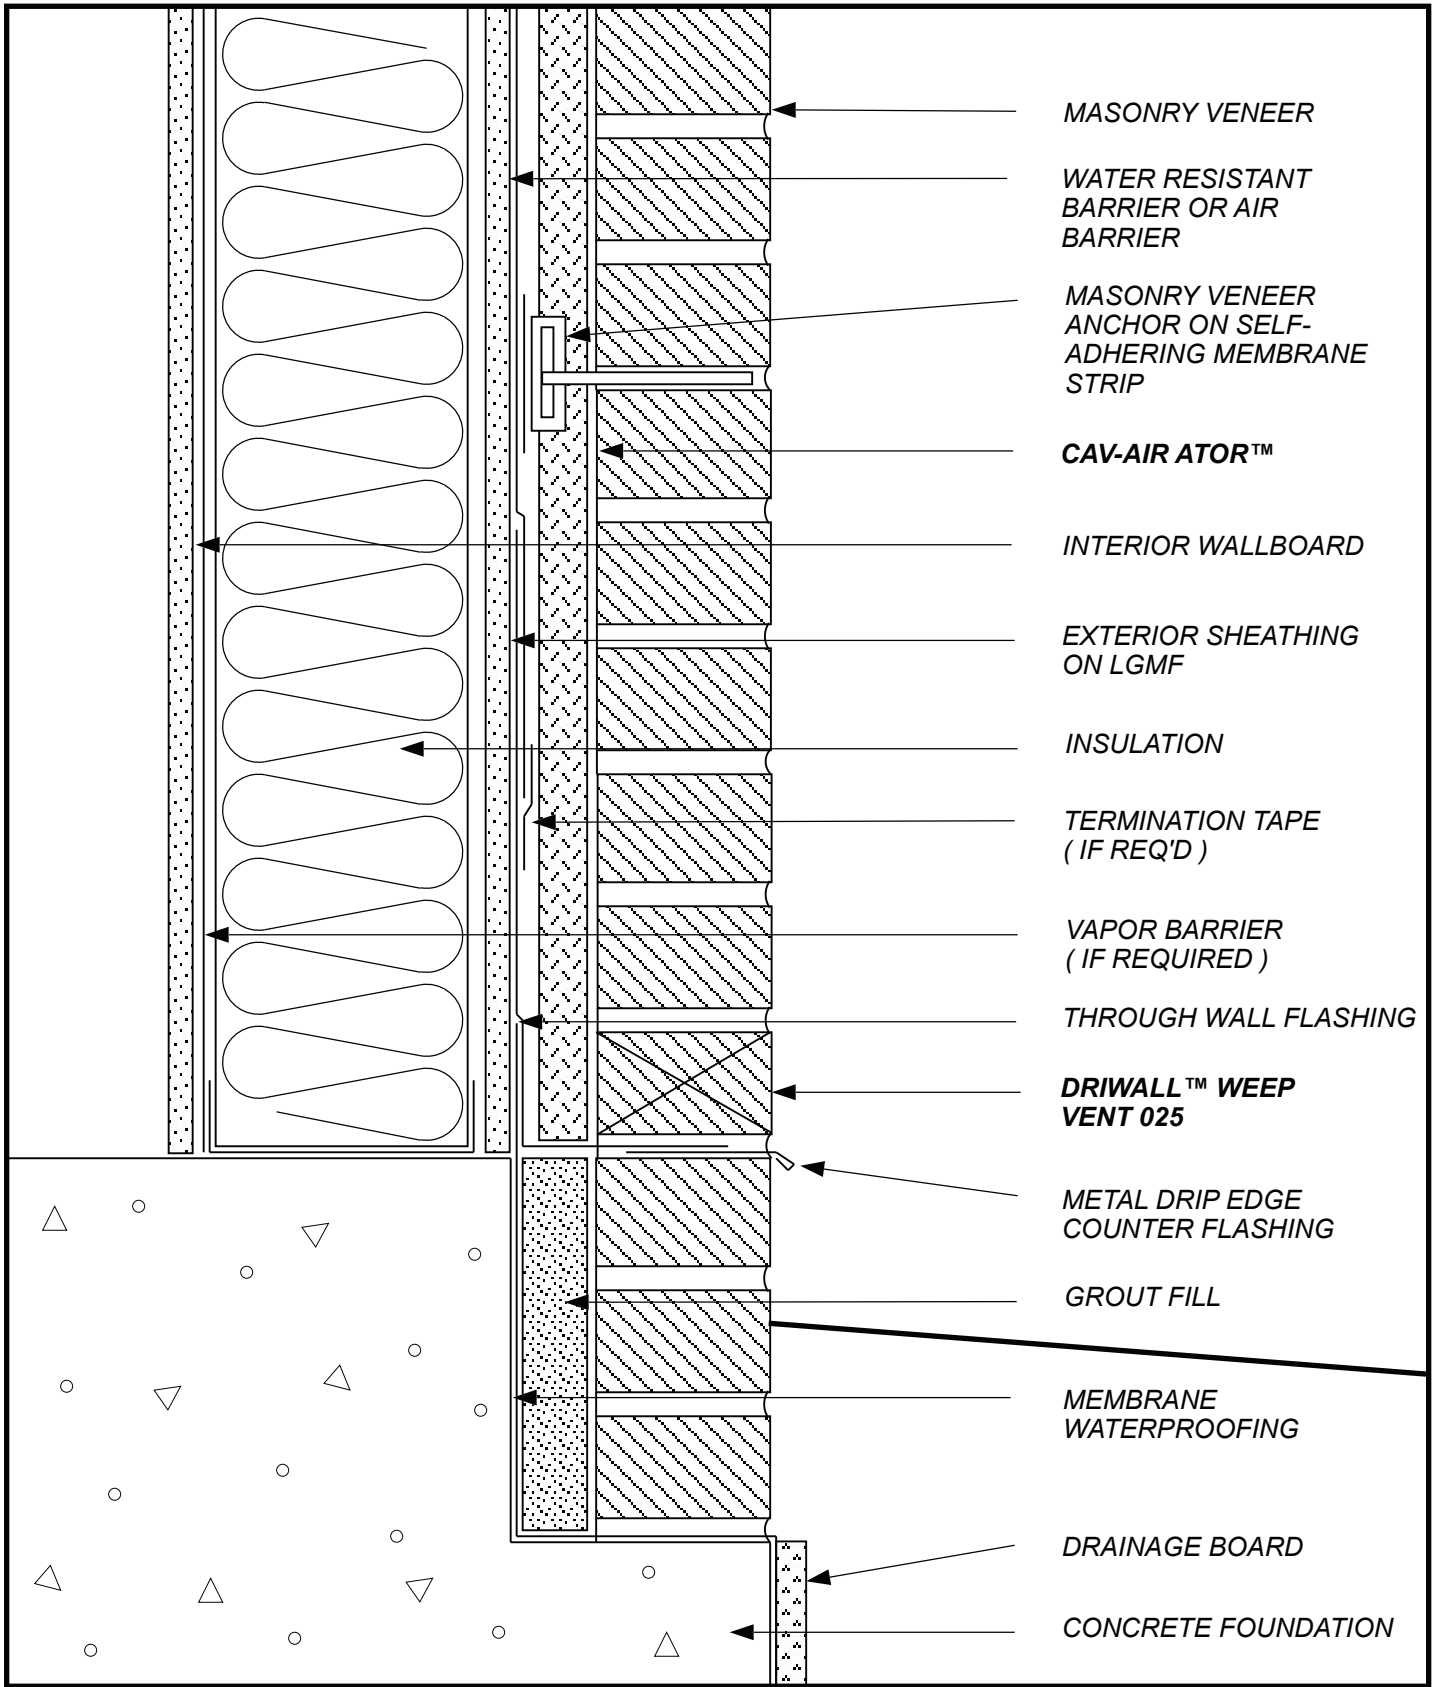

MASONRY VENEER

WATER RESISTANT BARRIER OR AIR BARRIER

MASONRY VENEER ANCHOR ON SELF-ADHERING MEMBRANE STRIP

CAV-AIR ATOR™

INTERIOR WALLBOARD

EXTERIOR SHEATHING ON LGMF

INSULATION

TERMINATION TAPE (IF REQ'D)

VAPOR BARRIER (IF REQUIRED)

THROUGH WALL FLASHING

DRIWALL™ WEEP VENT 025

METAL DRIP EDGE COUNTER FLASHING

GROUT FILL

MEMBRANE WATERPROOFING

DRAINAGE BOARD


CONCRETE FOUNDATION

SKETCH NO: CAV-3

DATE: 1/1/11

SKETCH:
BRICK VENEER
WALL BASE 2

Keene Building Products
P.O. Box 241353 Cleveland, OH 44124
P (877) 514-5336 F (440) 605-1120
www.keenebuilding.com

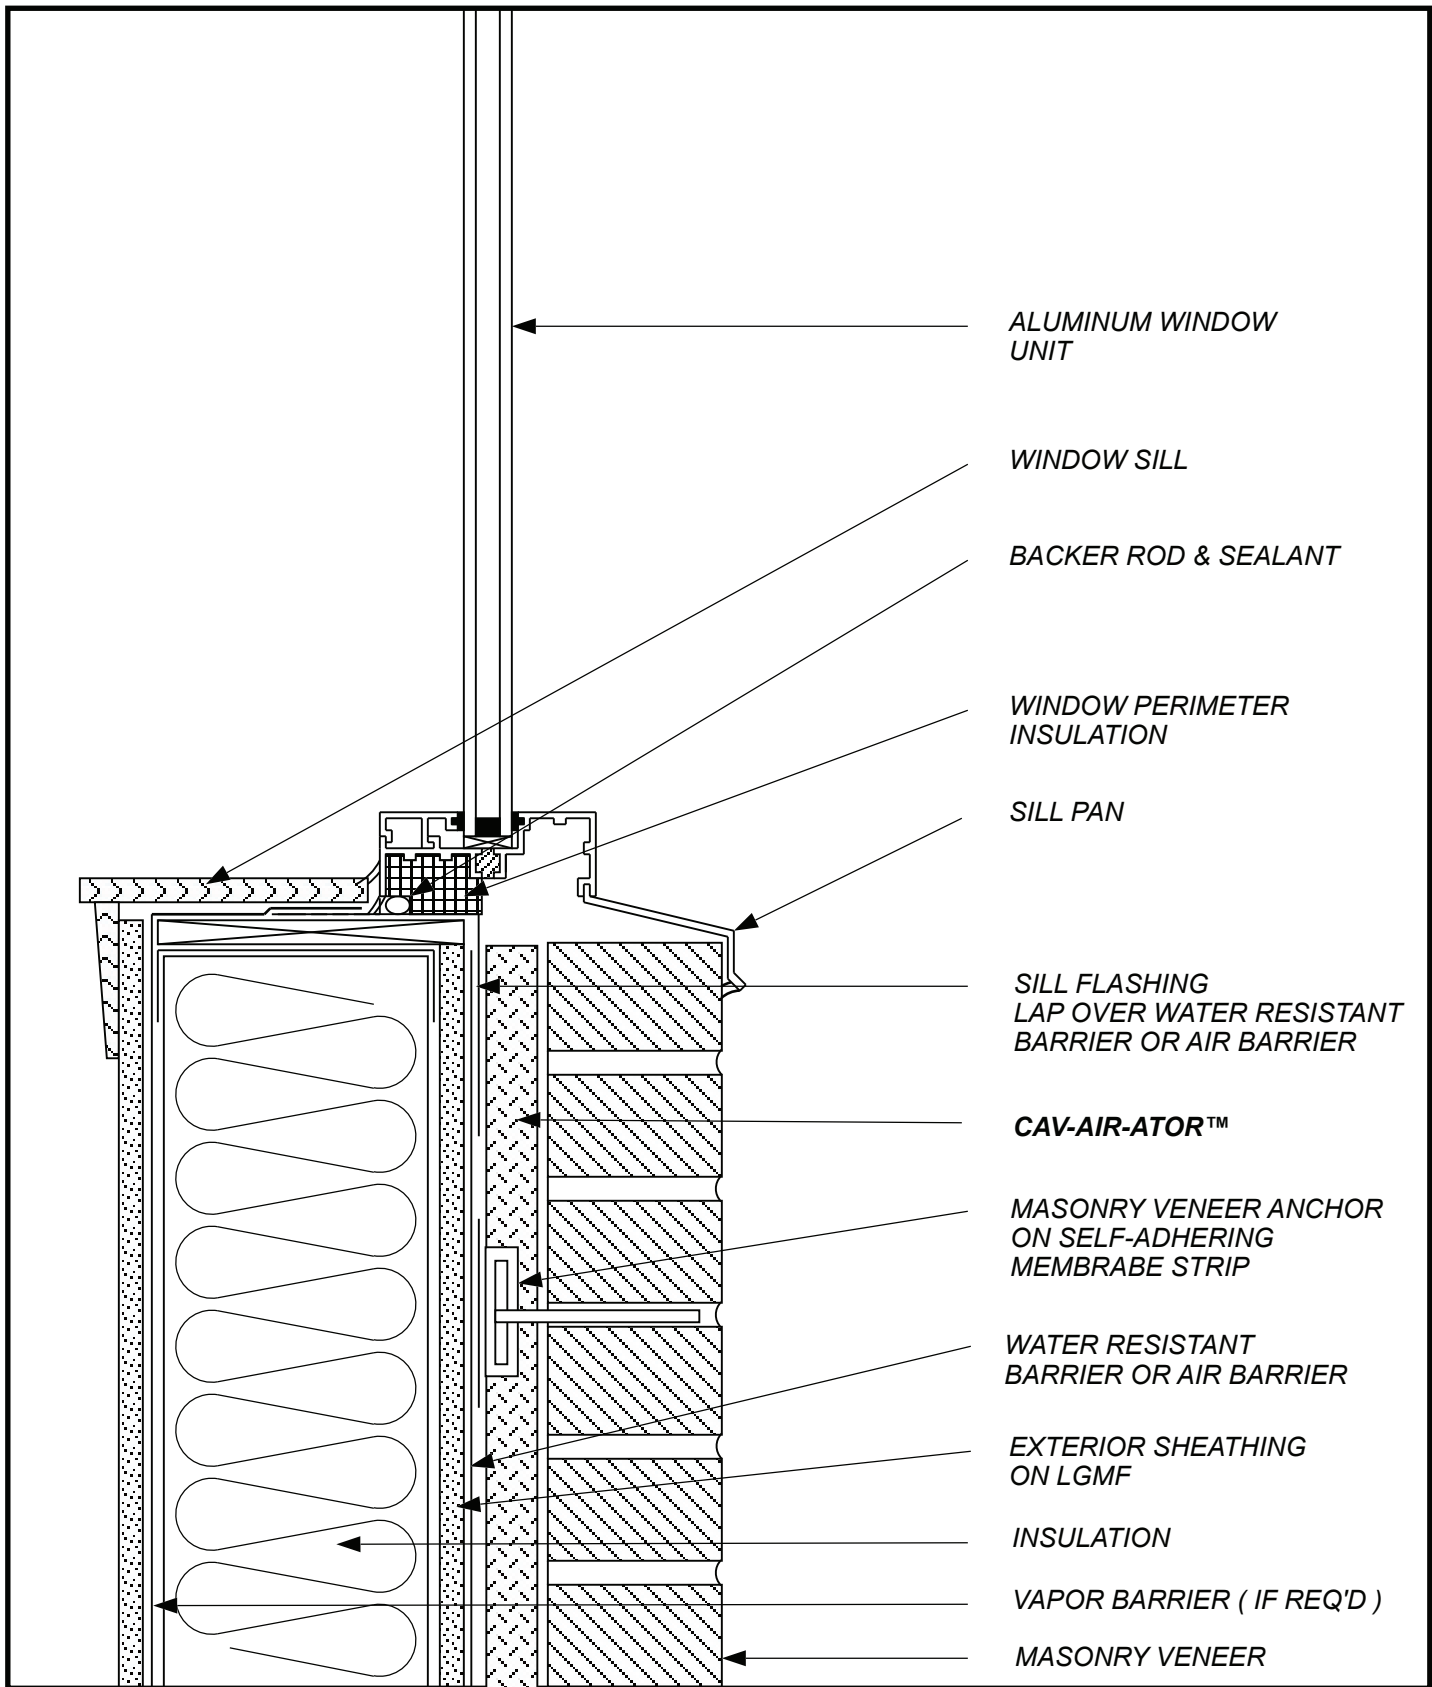

ALUMINUM WINDOW UNIT

WINDOW SILL

BACKER ROD & SEALANT

WINDOW PERIMETER INSULATION

SILL PAN

SILL FLASHING
LAP OVER WATER RESISTANT BARRIER OR AIR BARRIER

CAV-AIR-ATOR™

MASONRY VENEER ANCHOR ON SELF-ADHERING MEMBRANE STRIP

WATER RESISTANT BARRIER OR AIR BARRIER

EXTERIOR SHEATHING ON LGMF

INSULATION

VAPOR BARRIER (IF REQ'D)


MASONRY VENEER

SKETCH NO: CAV-4

DATE: 1/1/11

SKETCH:
BRICK VENEER WINDOW SILL

Keene Building Products
P.O. Box 241353 Cleveland, OH 44124
P (877) 514-5336 F (440) 605-1120
www.keenebuilding.com

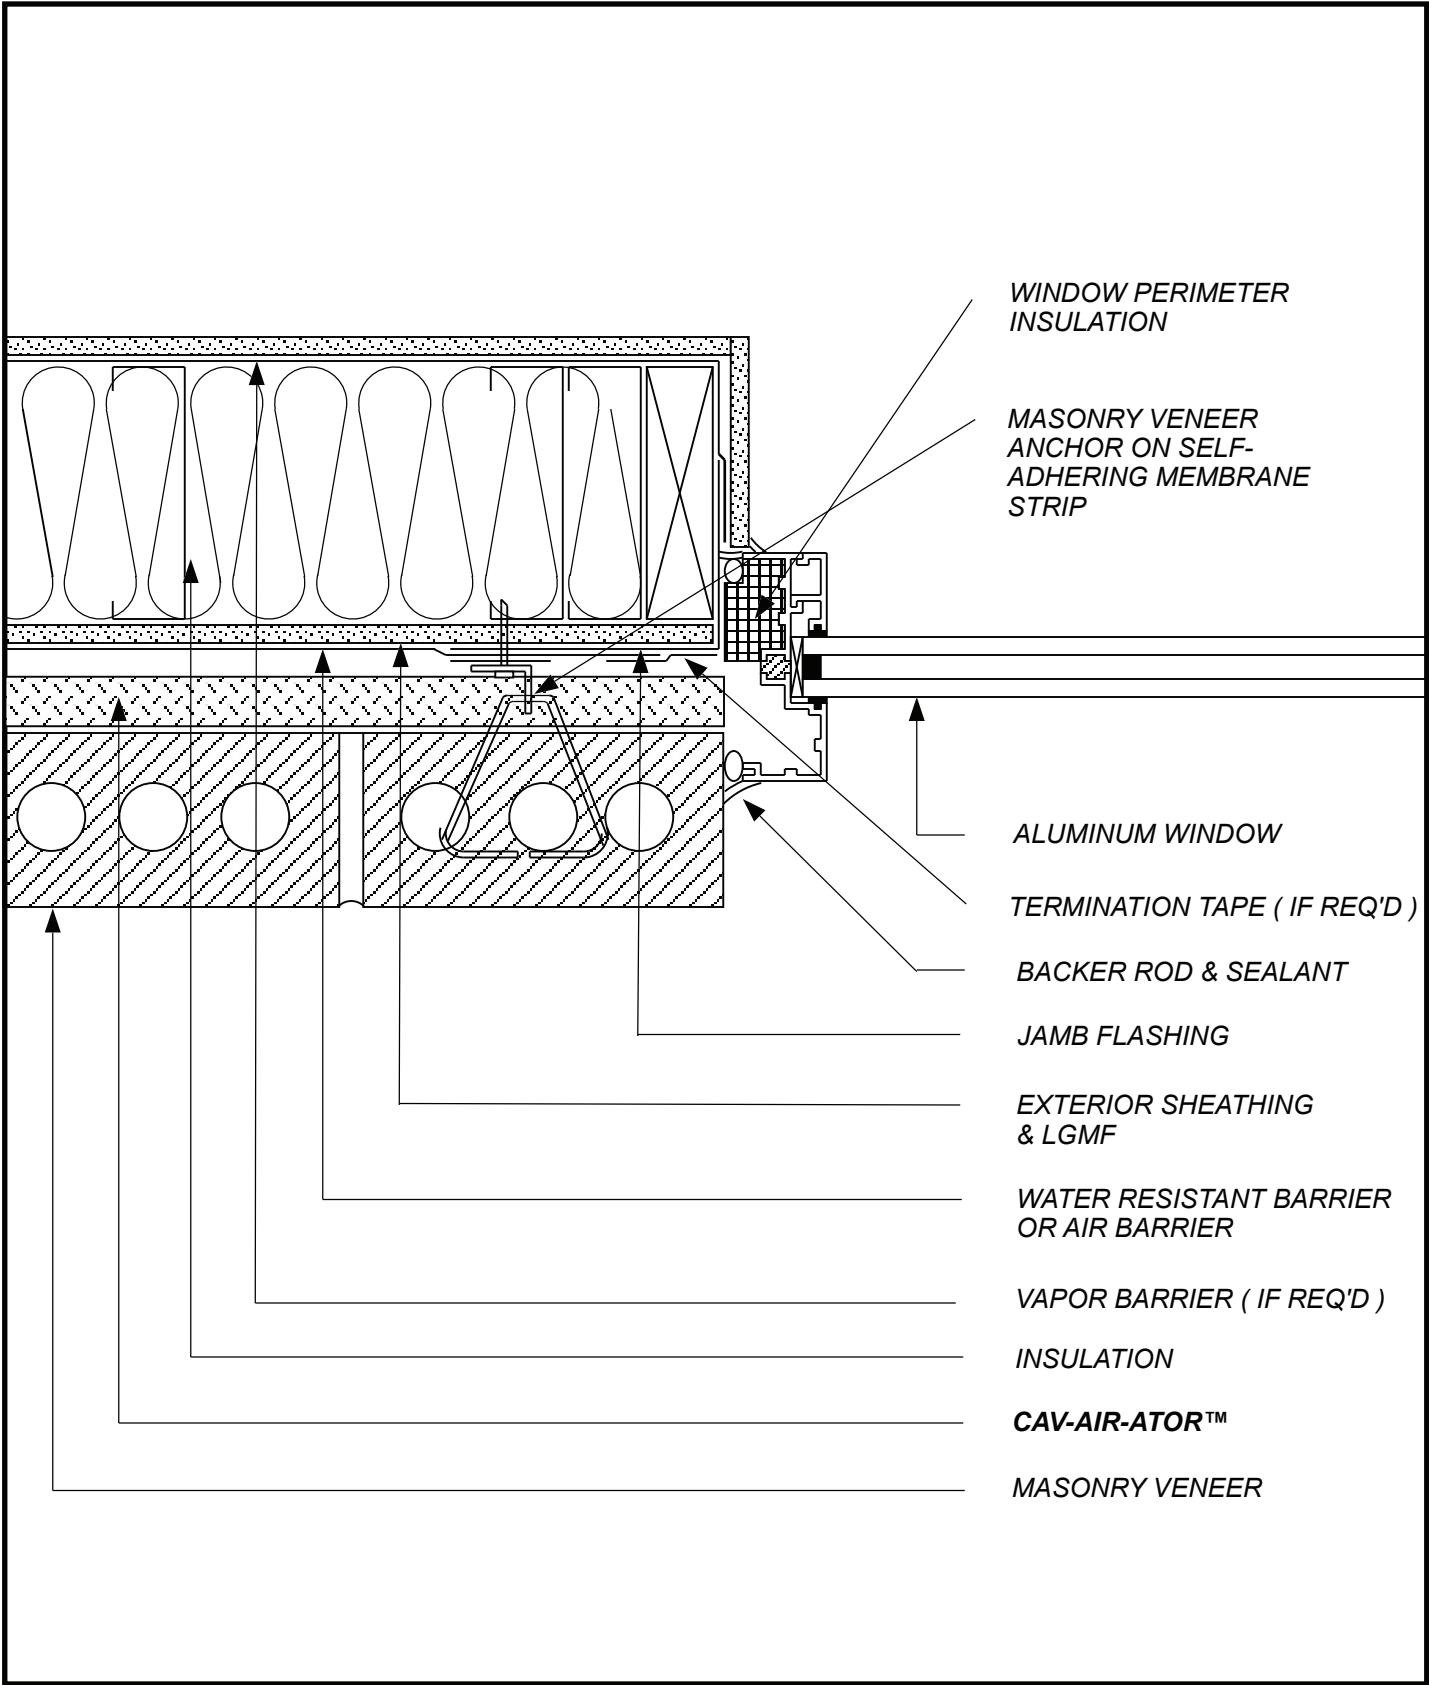

WINDOW PERIMETER INSULATION

MASONRY VENEER ANCHOR ON SELF-ADHERING MEMBRANE STRIP

ALUMINUM WINDOW

TERMINATION TAPE (IF REQ'D)

BACKER ROD & SEALANT

JAMB FLASHING

EXTERIOR SHEATHING & LGMF

WATER RESISTANT BARRIER OR AIR BARRIER

VAPOR BARRIER (IF REQ'D)

INSULATION

CAV-AIR-ATOR™


MASONRY VENEER

SKETCH NO: CAV-5

DATE: 1/1/11

SKETCH: BRICK VENEER WINDOW JAMB

Keene Building Products
 P.O. Box 241353 Cleveland, OH 44124
 P (877) 514-5336 F (440) 605-1120
 www.keenebuilding.com

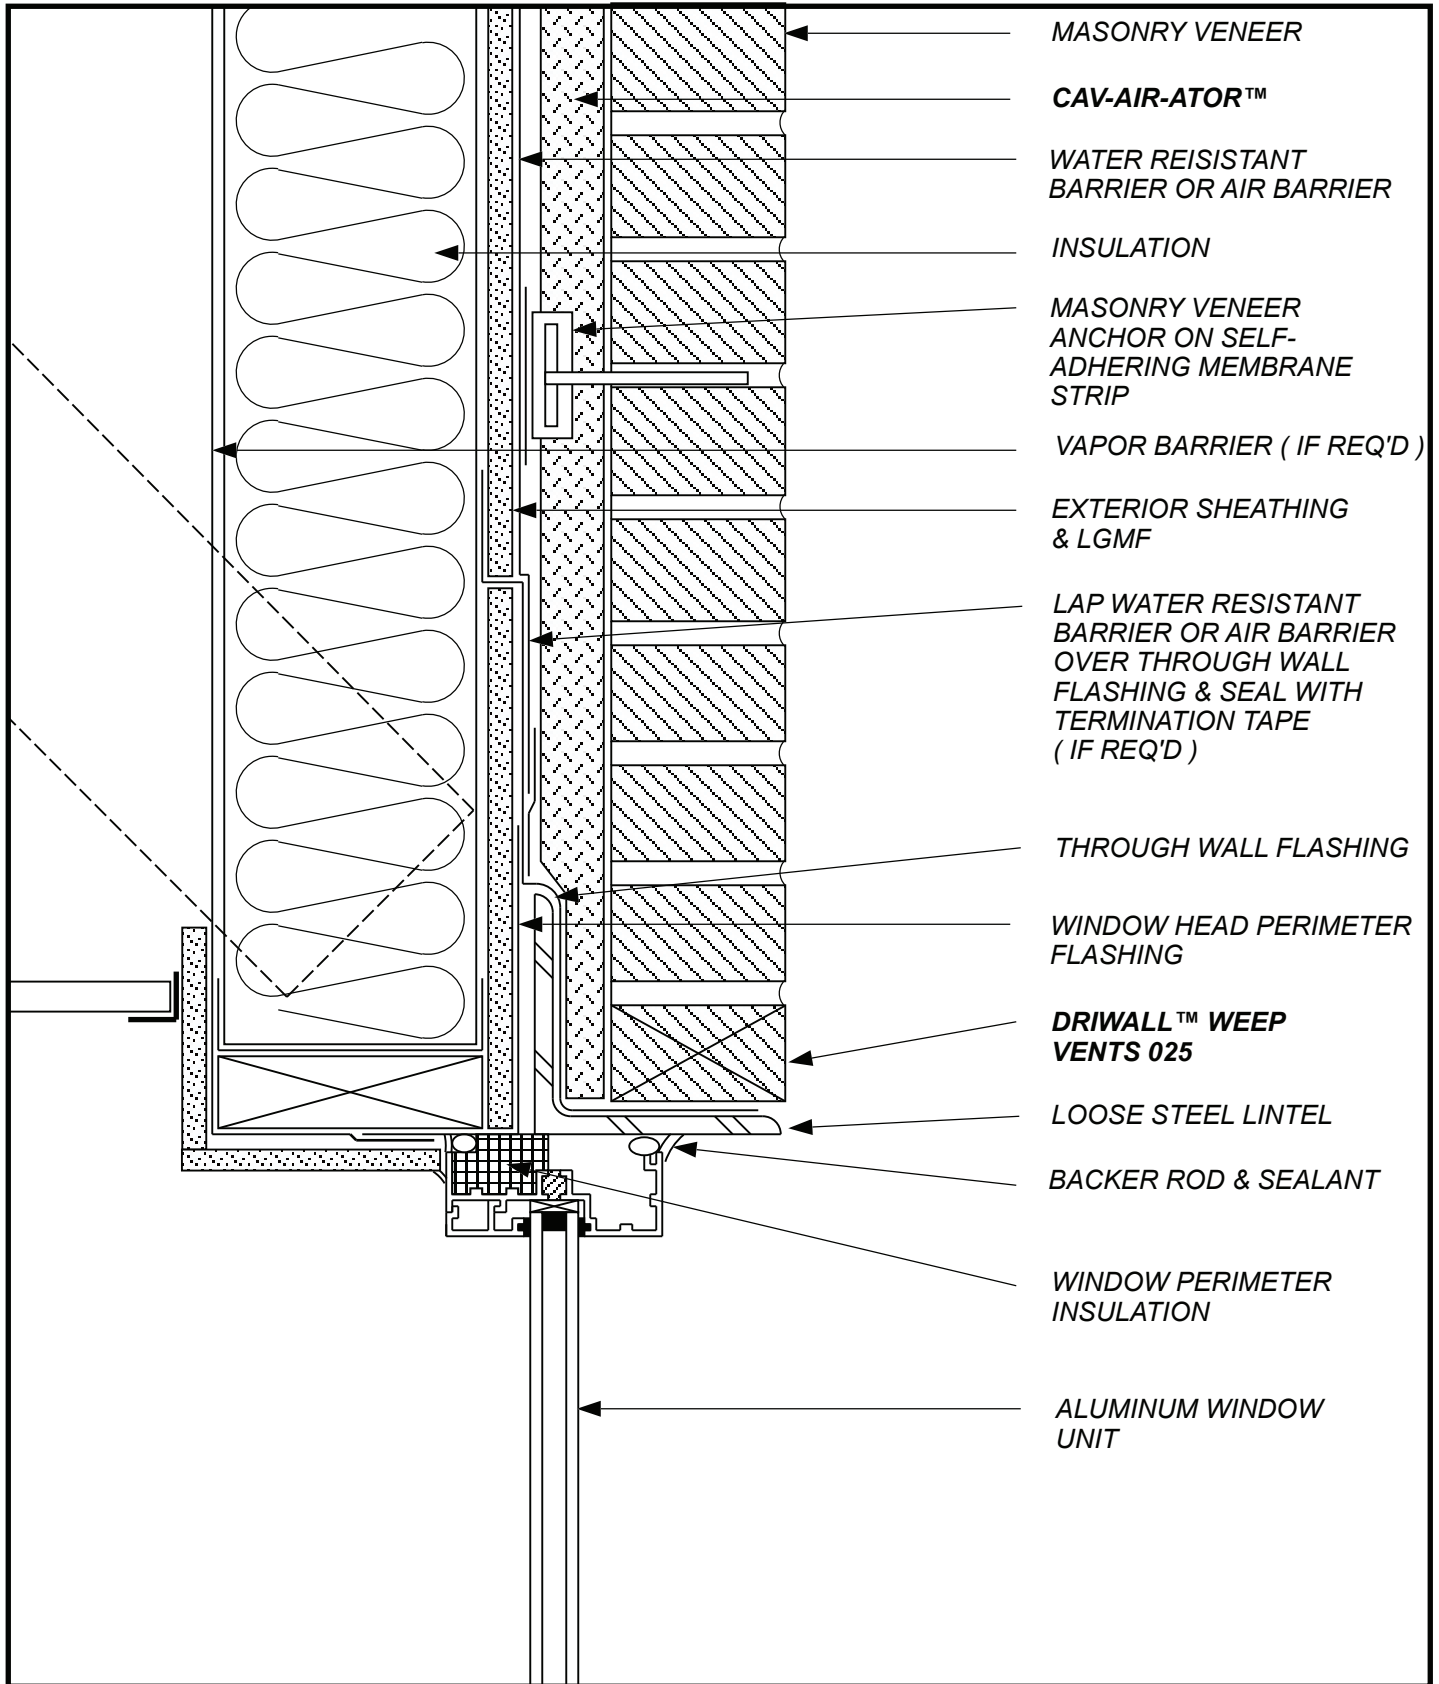


SKETCH NO: CAV-6

DATE: 1/1/11

SKETCH: BRICK VENEER WINDOW HEAD 1

Keene Building Products
 P.O. Box 241353 Cleveland, OH 44124
 P (877) 514-5336 F (440) 605-1120
 www.keenebuilding.com

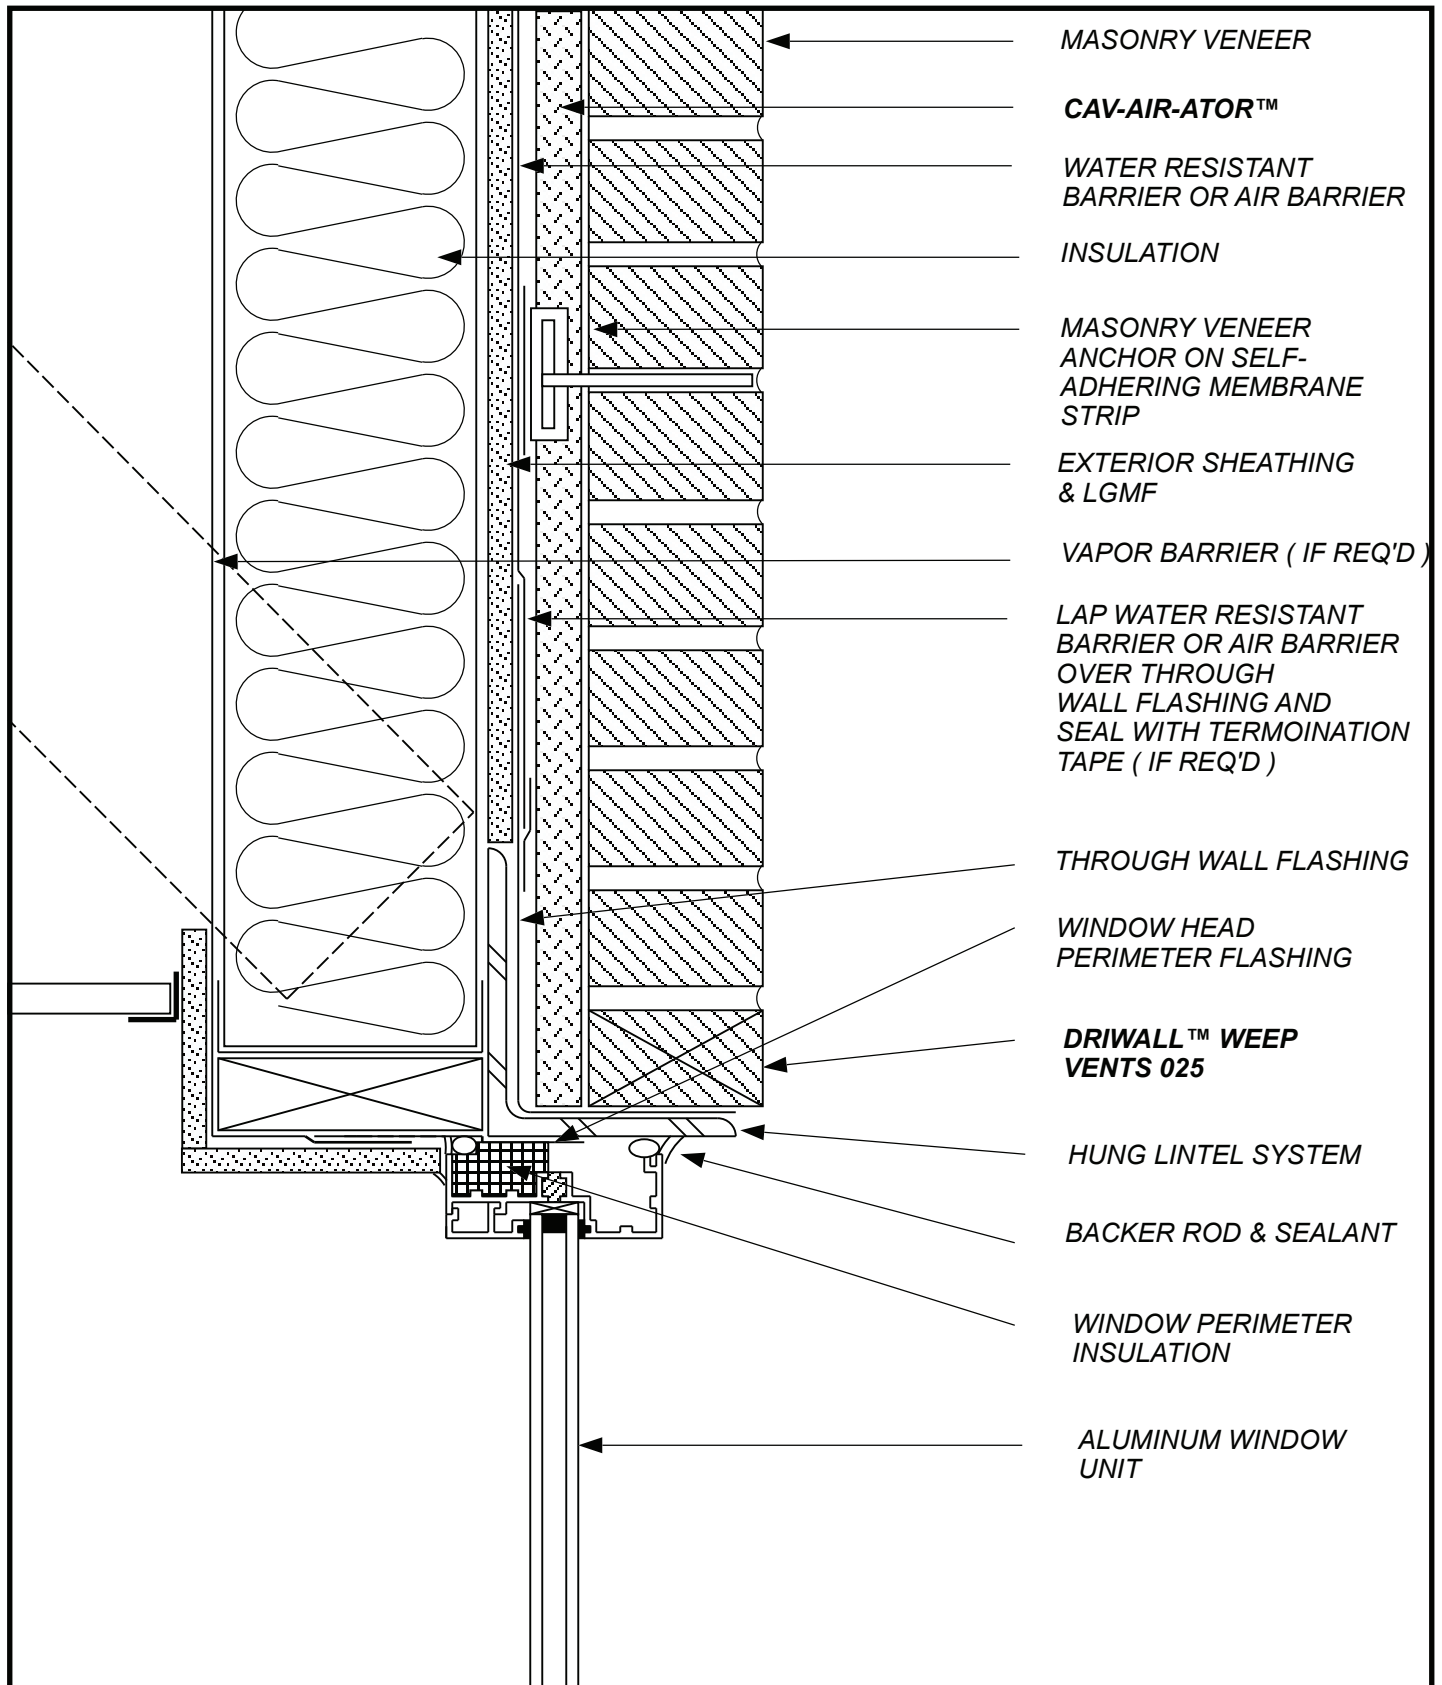


- ← MASONRY VENEER
- ← **CAV-AIR-ATOR™**
- ← WATER RESISTANT BARRIER OR AIR BARRIER
- ← INSULATION
- ← MASONRY VENEER ANCHOR ON SELF-ADHERING MEMBRANE STRIP
- ← EXTERIOR SHEATHING & LGMF
- ← VAPOR BARRIER (IF REQ'D)
- ← LAP WATER RESISTANT BARRIER OR AIR BARRIER OVER THROUGH WALL FLASHING AND SEAL WITH TERMINATION TAPE (IF REQ'D)
- ← THROUGH WALL FLASHING
- ← WINDOW HEAD PERIMETER FLASHING
- ← **DRIWALL™ WEEP VENTS 025**
- ← HUNG LINTEL SYSTEM
- ← BACKER ROD & SEALANT
- ← WINDOW PERIMETER INSULATION
- ← ALUMINUM WINDOW UNIT

SKETCH NO: **CAV-7**

DATE: **1/1/11**

SKETCH: **BRICK VENEER WINDOW HEAD 2**

Keene Building Products
 P.O. Box 241353 Cleveland, OH 44124
 P (877) 514-5336 F (440) 605-1120
www.keenebuilding.com

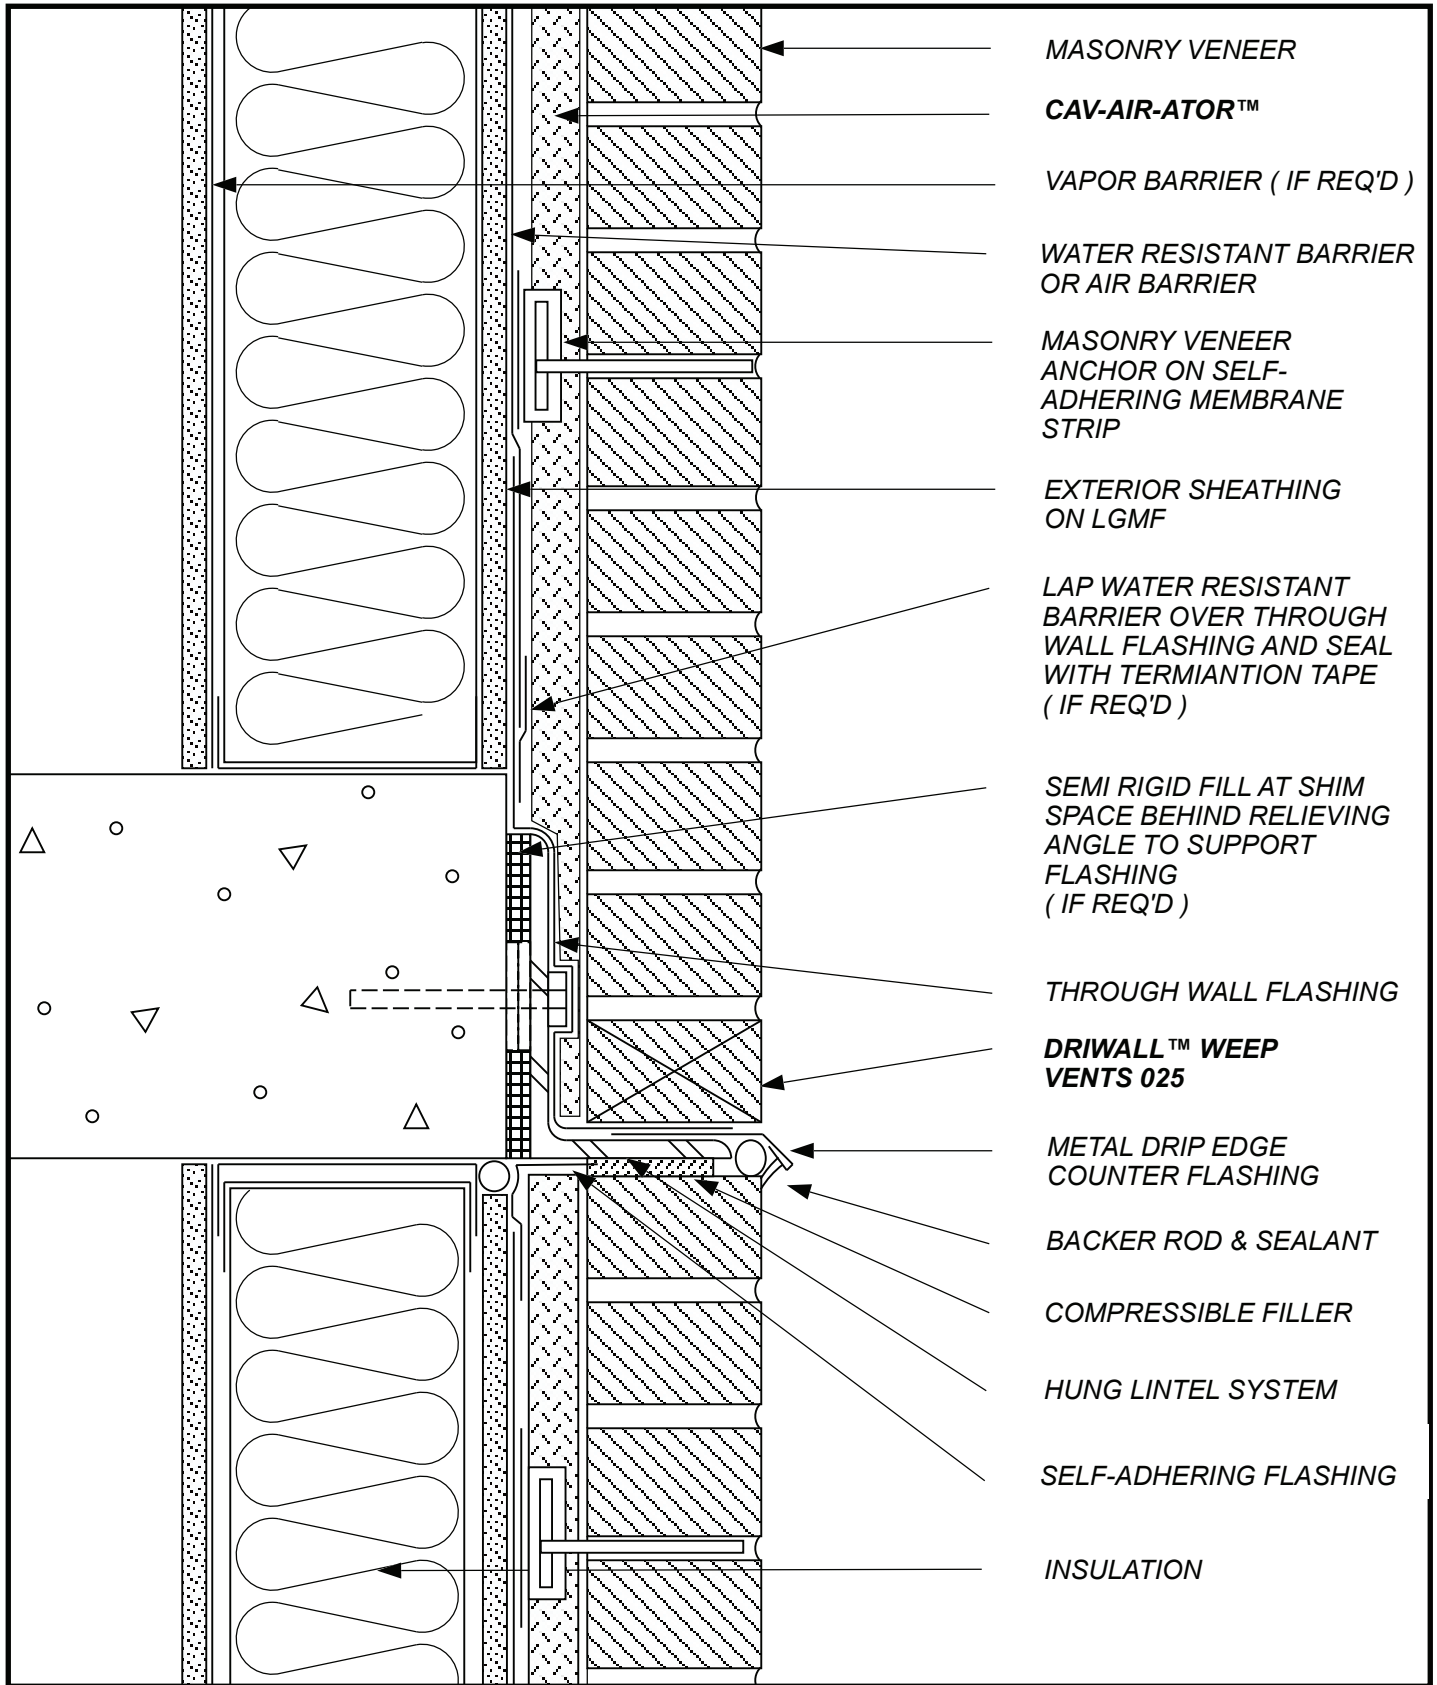


- MASONRY VENEER
- CAV-AIR-ATOR™**
- VAPOR BARRIER (IF REQ'D)
- WATER RESISTANT BARRIER OR AIR BARRIER
- MASONRY VENEER ANCHOR ON SELF-ADHERING MEMBRANE STRIP
- EXTERIOR SHEATHING ON LGMF
- LAP WATER RESISTANT BARRIER OVER THROUGH WALL FLASHING AND SEAL WITH TERMINATION TAPE (IF REQ'D)
- SEMI RIGID FILL AT SHIM SPACE BEHIND RELIEVING ANGLE TO SUPPORT FLASHING (IF REQ'D)
- THROUGH WALL FLASHING
- DRIWALL™ WEEP VENTS 025**
- METAL DRIP EDGE COUNTER FLASHING
- BACKER ROD & SEALANT
- COMPRESSIBLE FILLER
- HUNG LINTEL SYSTEM
- SELF-ADHERING FLASHING
- INSULATION

SKETCH NO: **CAV-8**

DATE: **1/1/11**

SKETCH: **BRICK VENEER RELIEVING ANGLE**

Keene Building Products
 P.O. Box 241353 Cleveland, OH 44124
 P (877) 514-5336 F (440) 605-1120
 www.keenebuilding.com

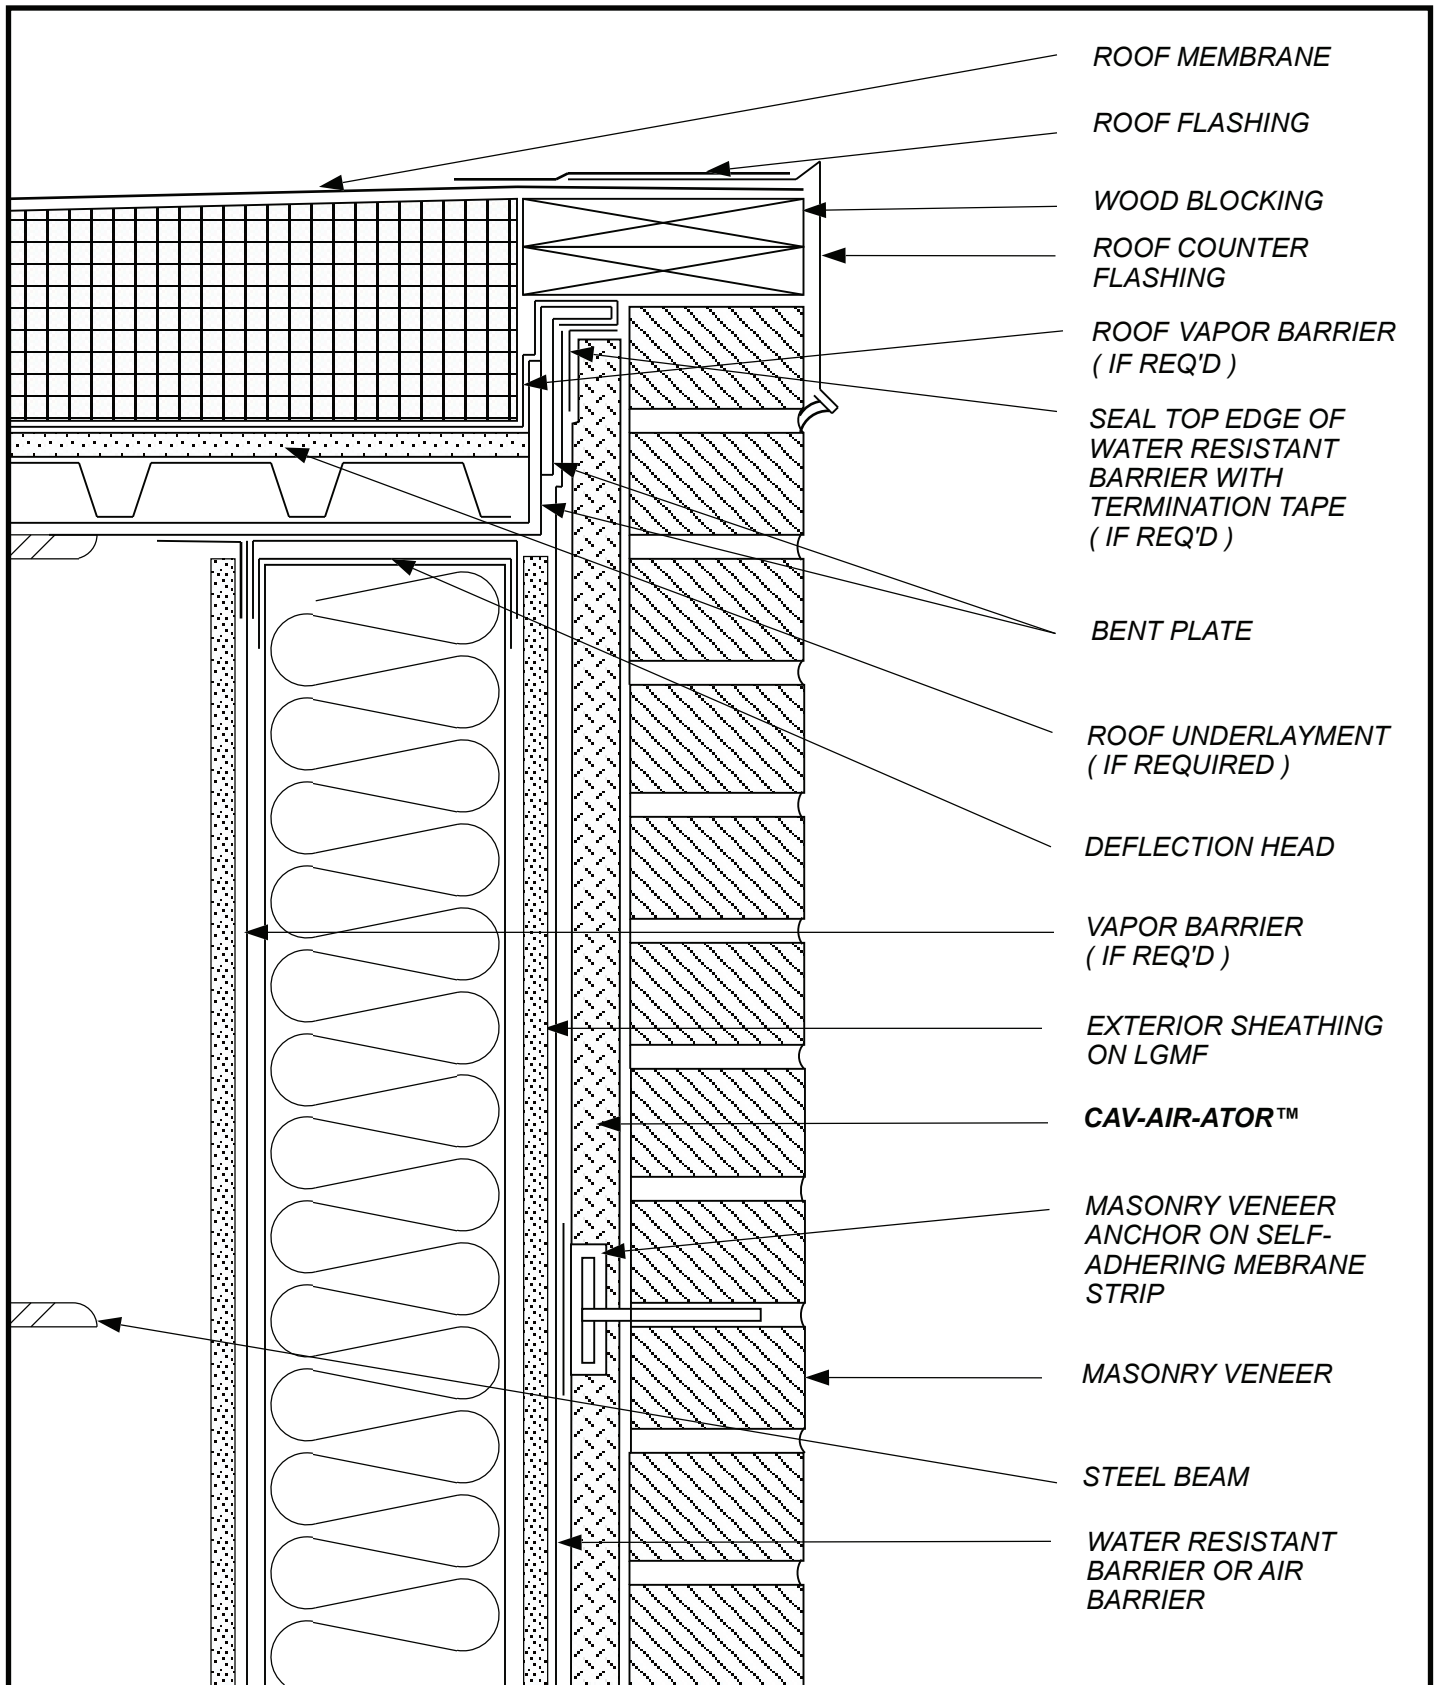

SKETCH NO: **CAV-9**
 DATE: **1/1/11**

SKETCH:
**BRICK VENEER
 WALL / ROOF DETAIL**


Keene Building Products
 P.O. Box 241353 Cleveland, OH 44124
 P (877) 514-5336 F (440) 605-1120
www.keenebuilding.com