

METAL DOOR PAN


GALVANIZED FLASHING

MASTIC CANT

CONCRETE SLAB

**DRIWALL™  
PREFABRICATED  
COMPOSITE  
DRAIN**

**DRIWALL™  
MEMBRANE**

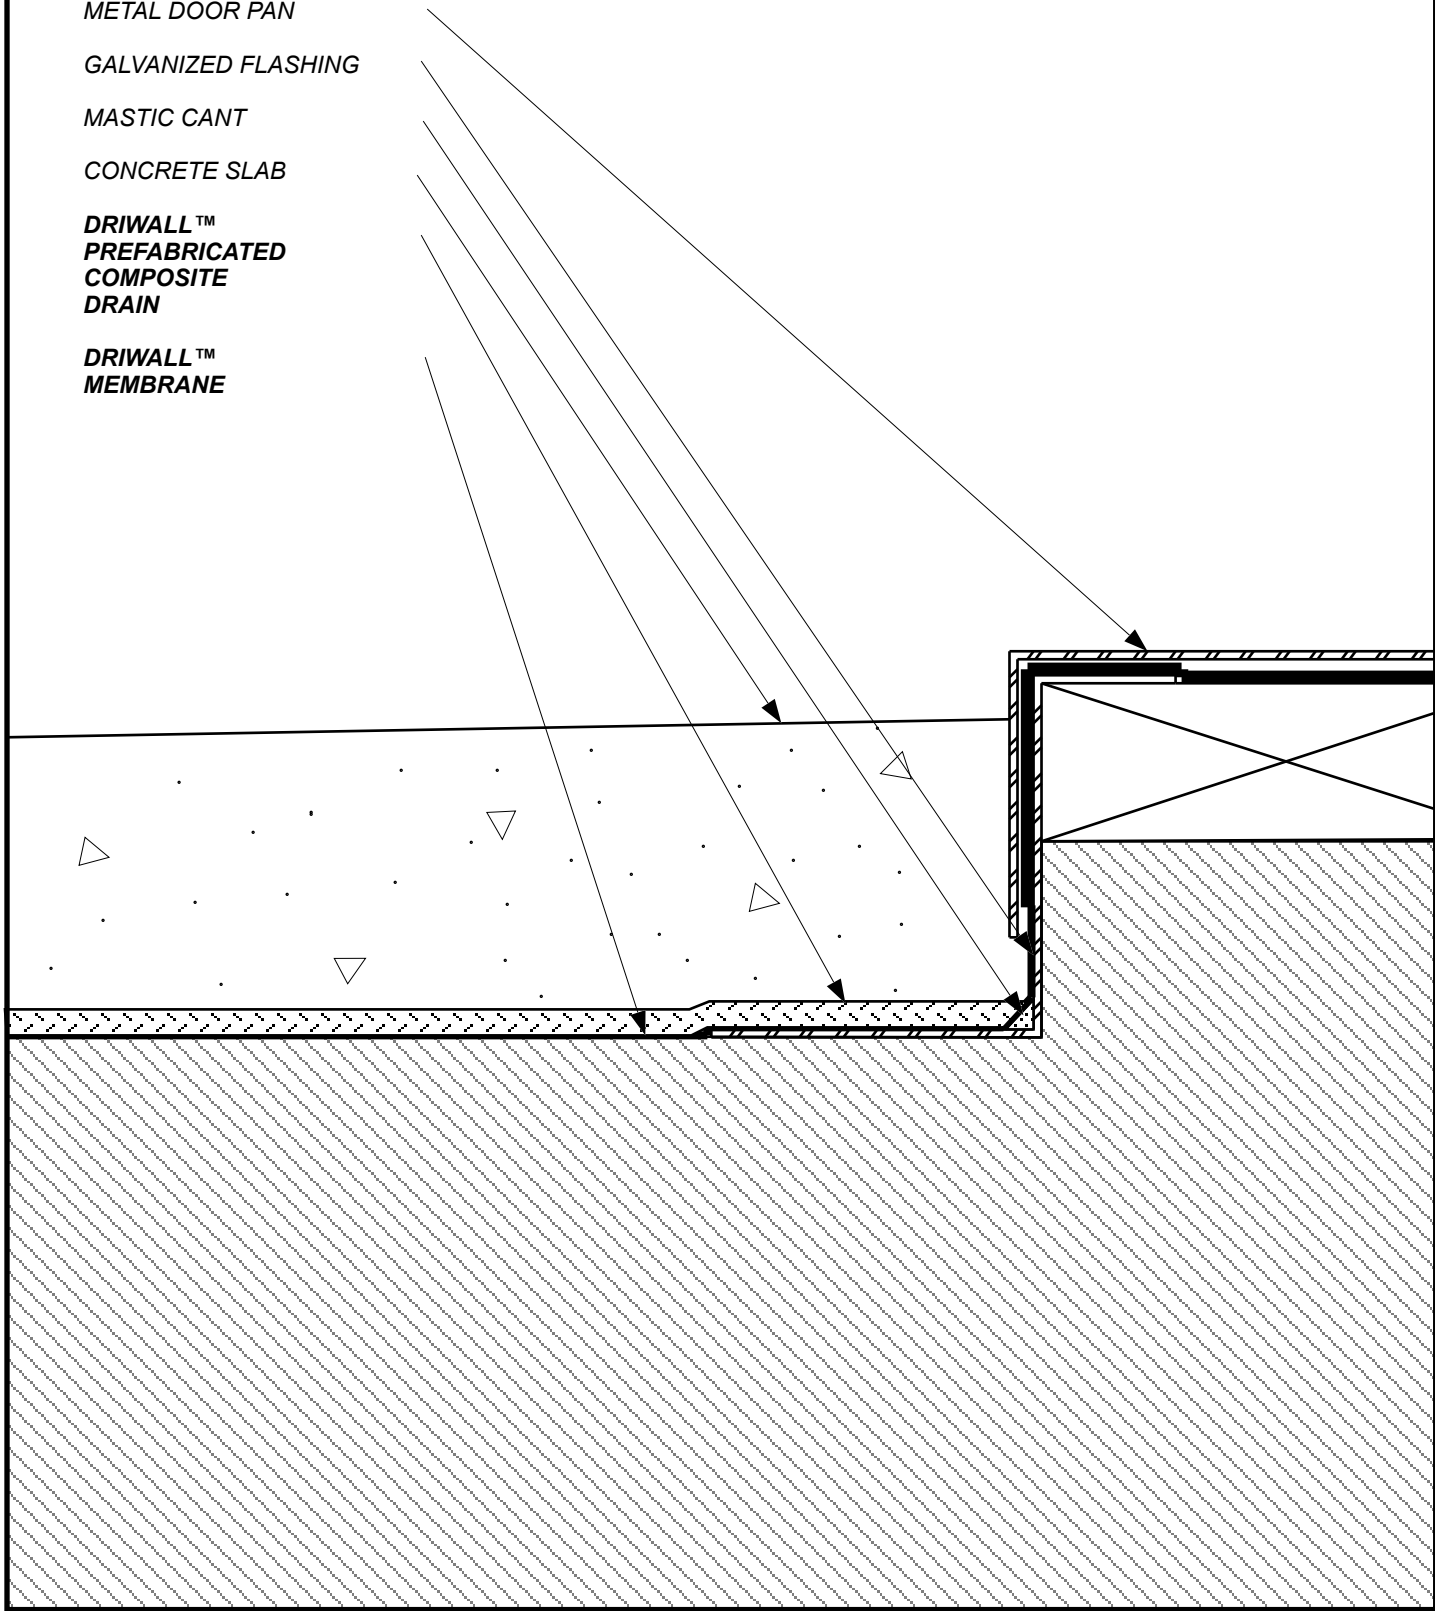

SKETCH NO: **PCD-18**

DATE: **1/1/12**

SKETCH:  
**ROOF DECK DOOR  
THRESHOLD**

**Keene Building Products**  
P.O. Box 241353 Cleveland, OH 44124  
P (877) 514-5336 F (440) 605-1120  
[www.keenebuilding.com](http://www.keenebuilding.com)