


SKETCH NO: **LS-1**

DATE: **09/10/19**

SKETCH:
LAPPED SIDING ASSEMBLY


Keene Building Products
 P.O. Box 241353 Cleveland, OH 44124
 P (877) 514-5336 F (440) 605-1120
www.keenebuilding.com

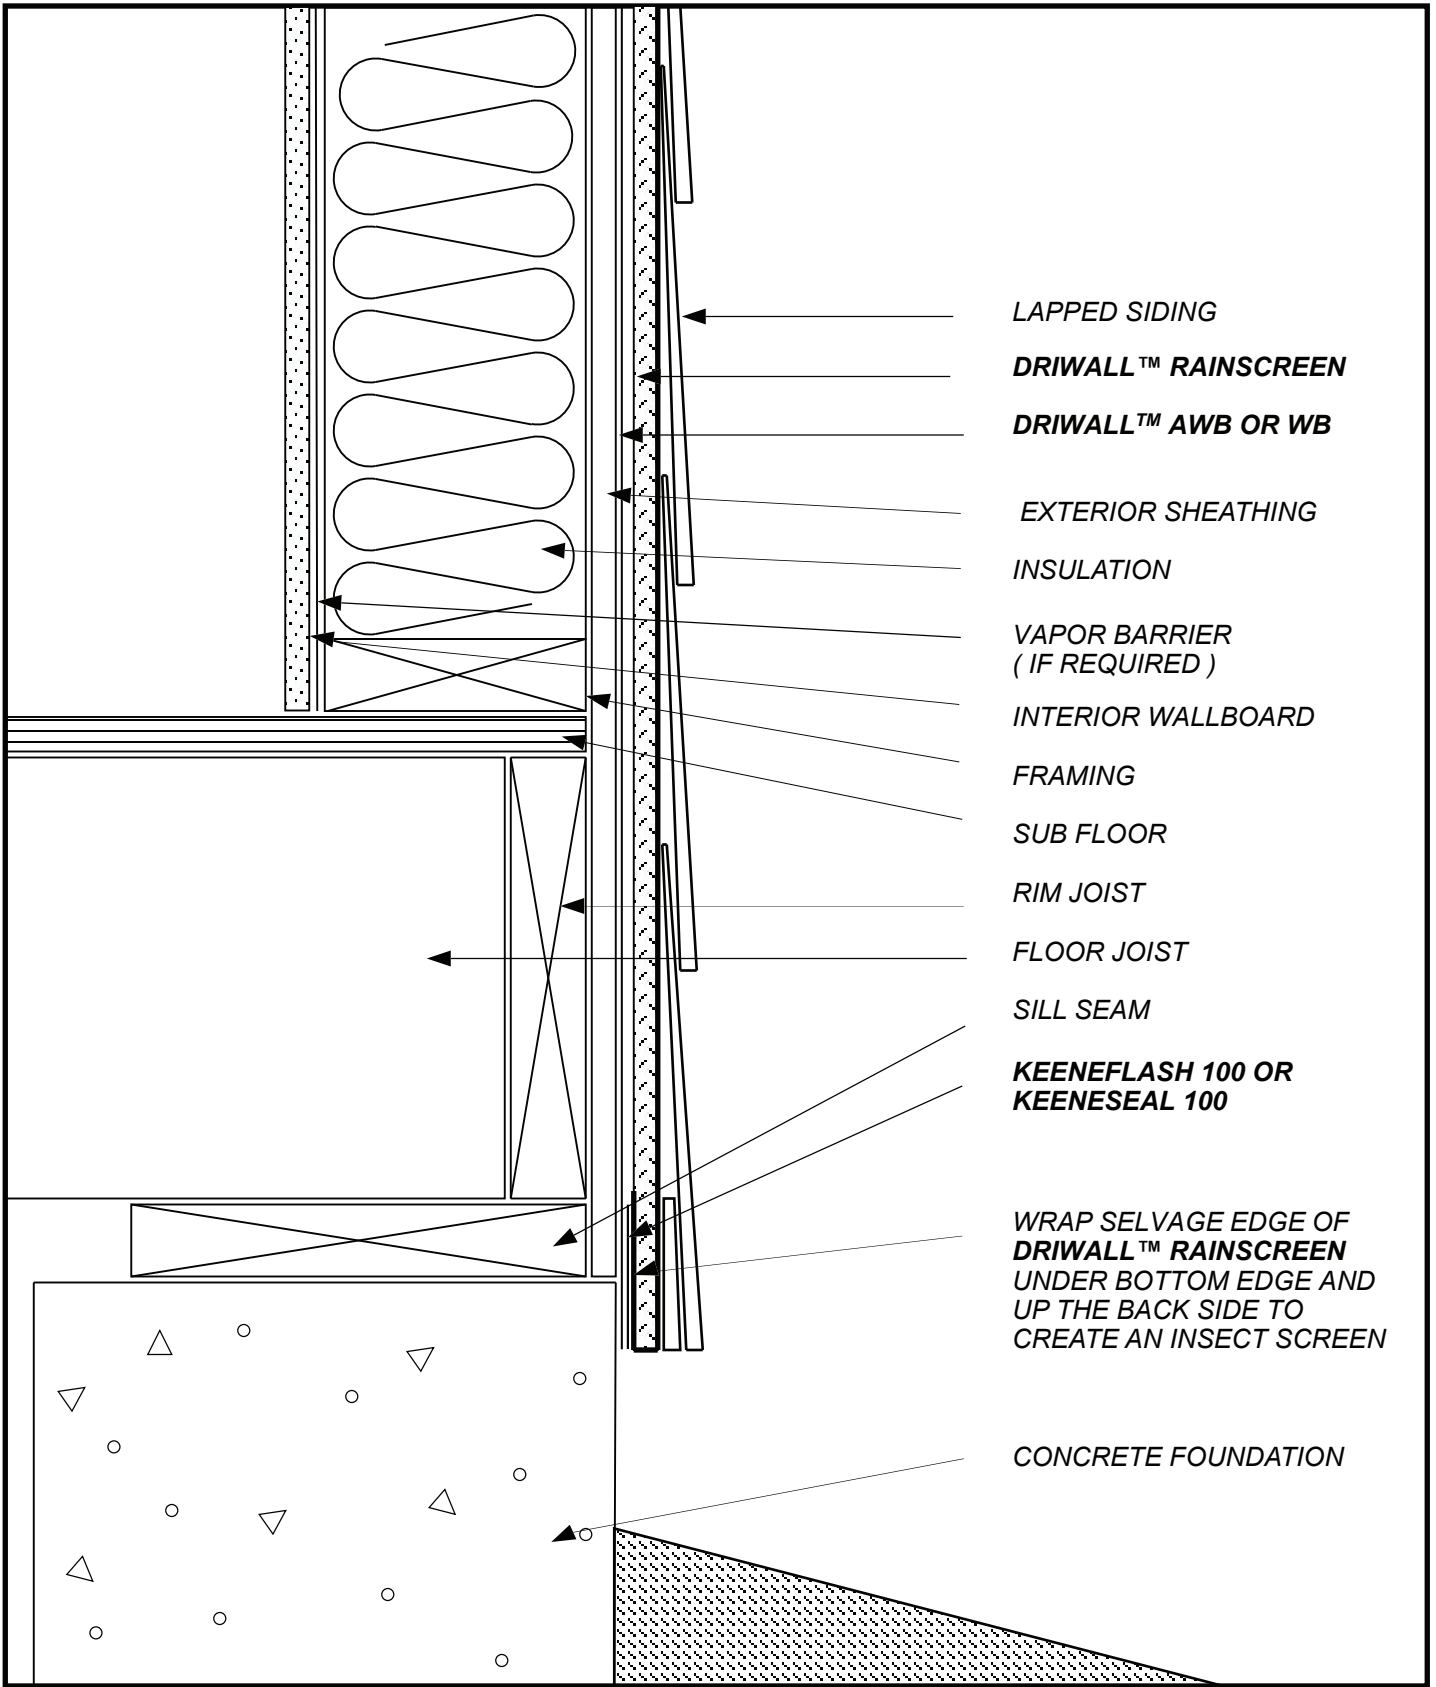

LAPPED SIDING

DRIWALL™ RAINSCREEN

DRIWALL™ AWB OR WB

EXTERIOR SHEATHING

INSULATION

VAPOR BARRIER
(IF REQUIRED)

INTERIOR WALLBOARD

FRAMING

SUB FLOOR

RIM JOIST

FLOOR JOIST

SILL SEAM

**KEENEFLASH 100 OR
KEENESEAL 100**

WRAP SELVAGE EDGE OF
DRIWALL™ RAINSCREEN
UNDER BOTTOM EDGE AND
UP THE BACK SIDE TO
CREATE AN INSECT SCREEN

CONCRETE FOUNDATION

SKETCH NO:

LS-2


SKETCH:

LAPPED SIDING
WALL BASE

DATE:

09/10/19

Keene Building Products
 P.O. Box 241353 Cleveland, OH 44124
 P (877) 514-5336 F (440) 605-1120
 www.keenebuilding.com

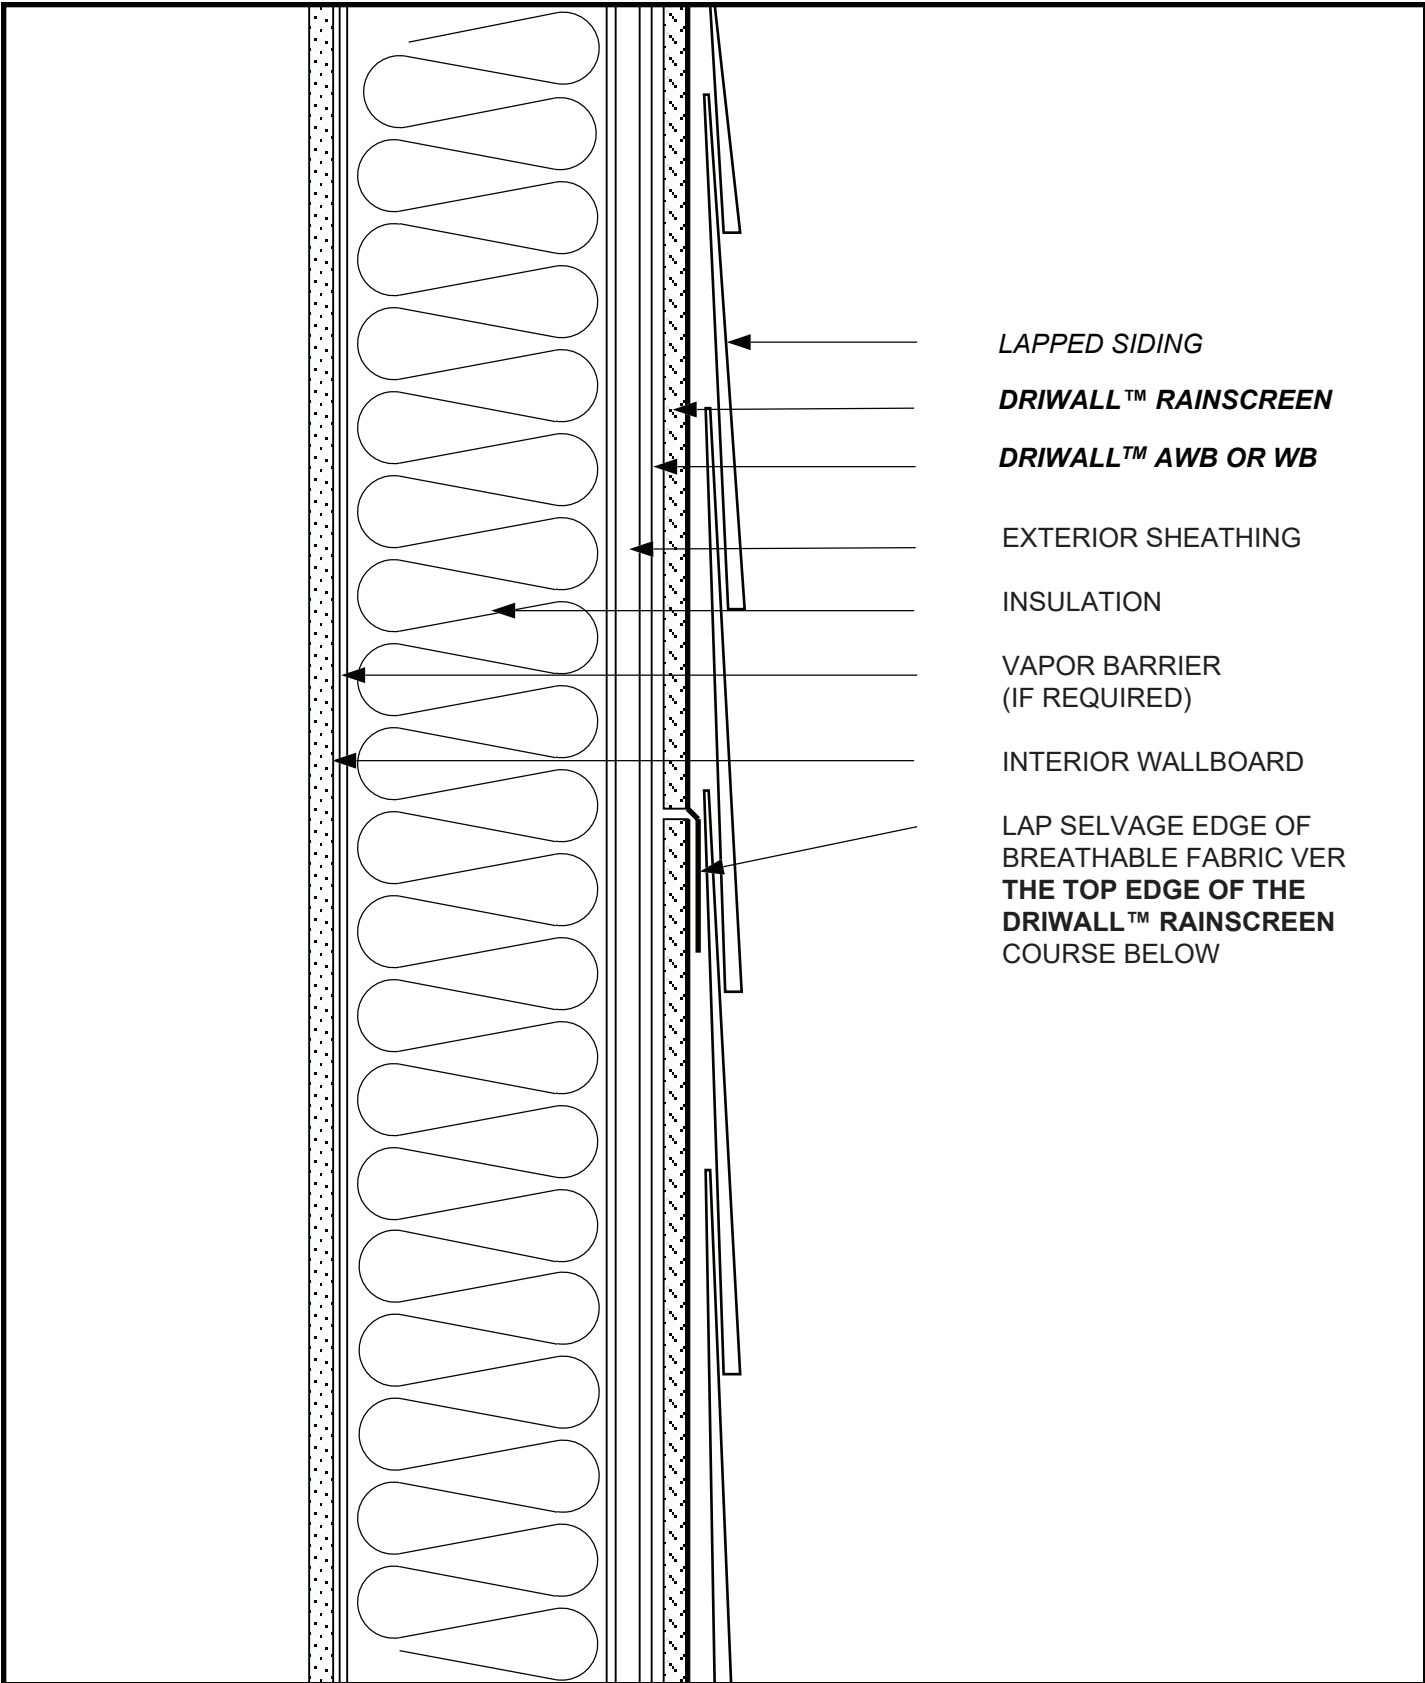

LAPPED SIDING

DRIWALL™ RAINSCREEN

DRIWALL™ AWB OR WB

EXTERIOR SHEATHING

INSULATION

VAPOR BARRIER
(IF REQUIRED)

INTERIOR WALLBOARD


LAP SELVAGE EDGE OF
BREATHABLE FABRIC VER
THE TOP EDGE OF THE
DRIWALL™ RAINSCREEN
COURSE BELOW

SKETCH NO: **LS-3**

DATE: **09/10/19**

SKETCH:
**LAPPED SIDING
DRIWALL™ RAINSCREEN LAP**

Keene Building Products
 P.O. Box 241353 Cleveland, OH 44124
 P (877) 514-5336 F (440) 605-1120
 www.keenebuilding.com

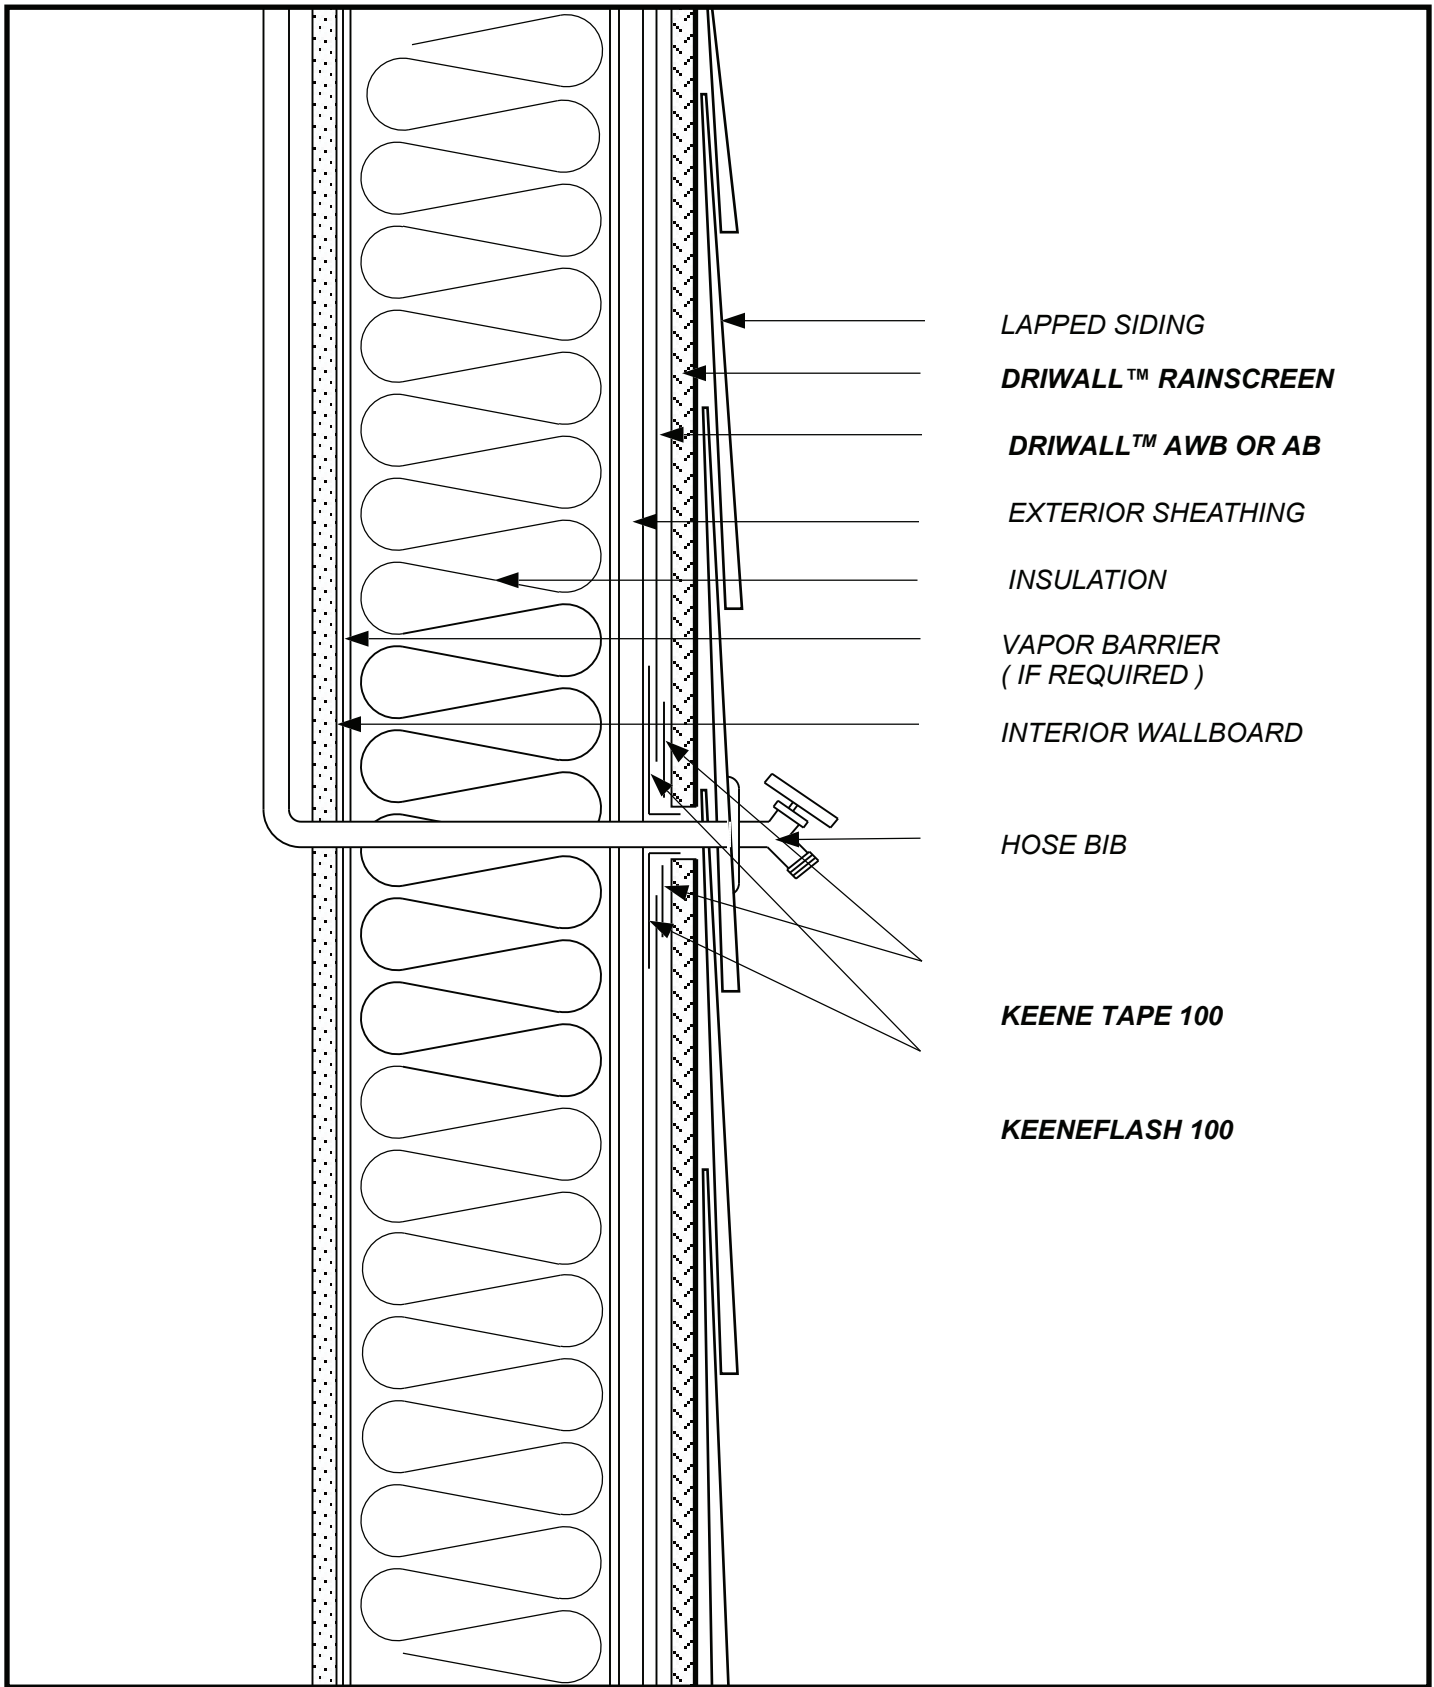


- LAPPED SIDING
- DRIWALL™ RAINSCREEN**
- DRIWALL™ AWB OR AB**
- EXTERIOR SHEATHING
- INSULATION
- VAPOR BARRIER
(IF REQUIRED)
- INTERIOR WALLBOARD
- HOSE BIB
- KEENE TAPE 100**
- KEENEFLASH 100**

SKETCH NO: **LS-4**

DATE: **09/10/19**

SKETCH:
**LAPPED SIDING
 HOSE BIB PENETRATION**

keene Building Products
 P.O. Box 241353 Cleveland, OH 44124
 P (877) 514-5336 F (440) 605-1120
 www.keenebuilding.com

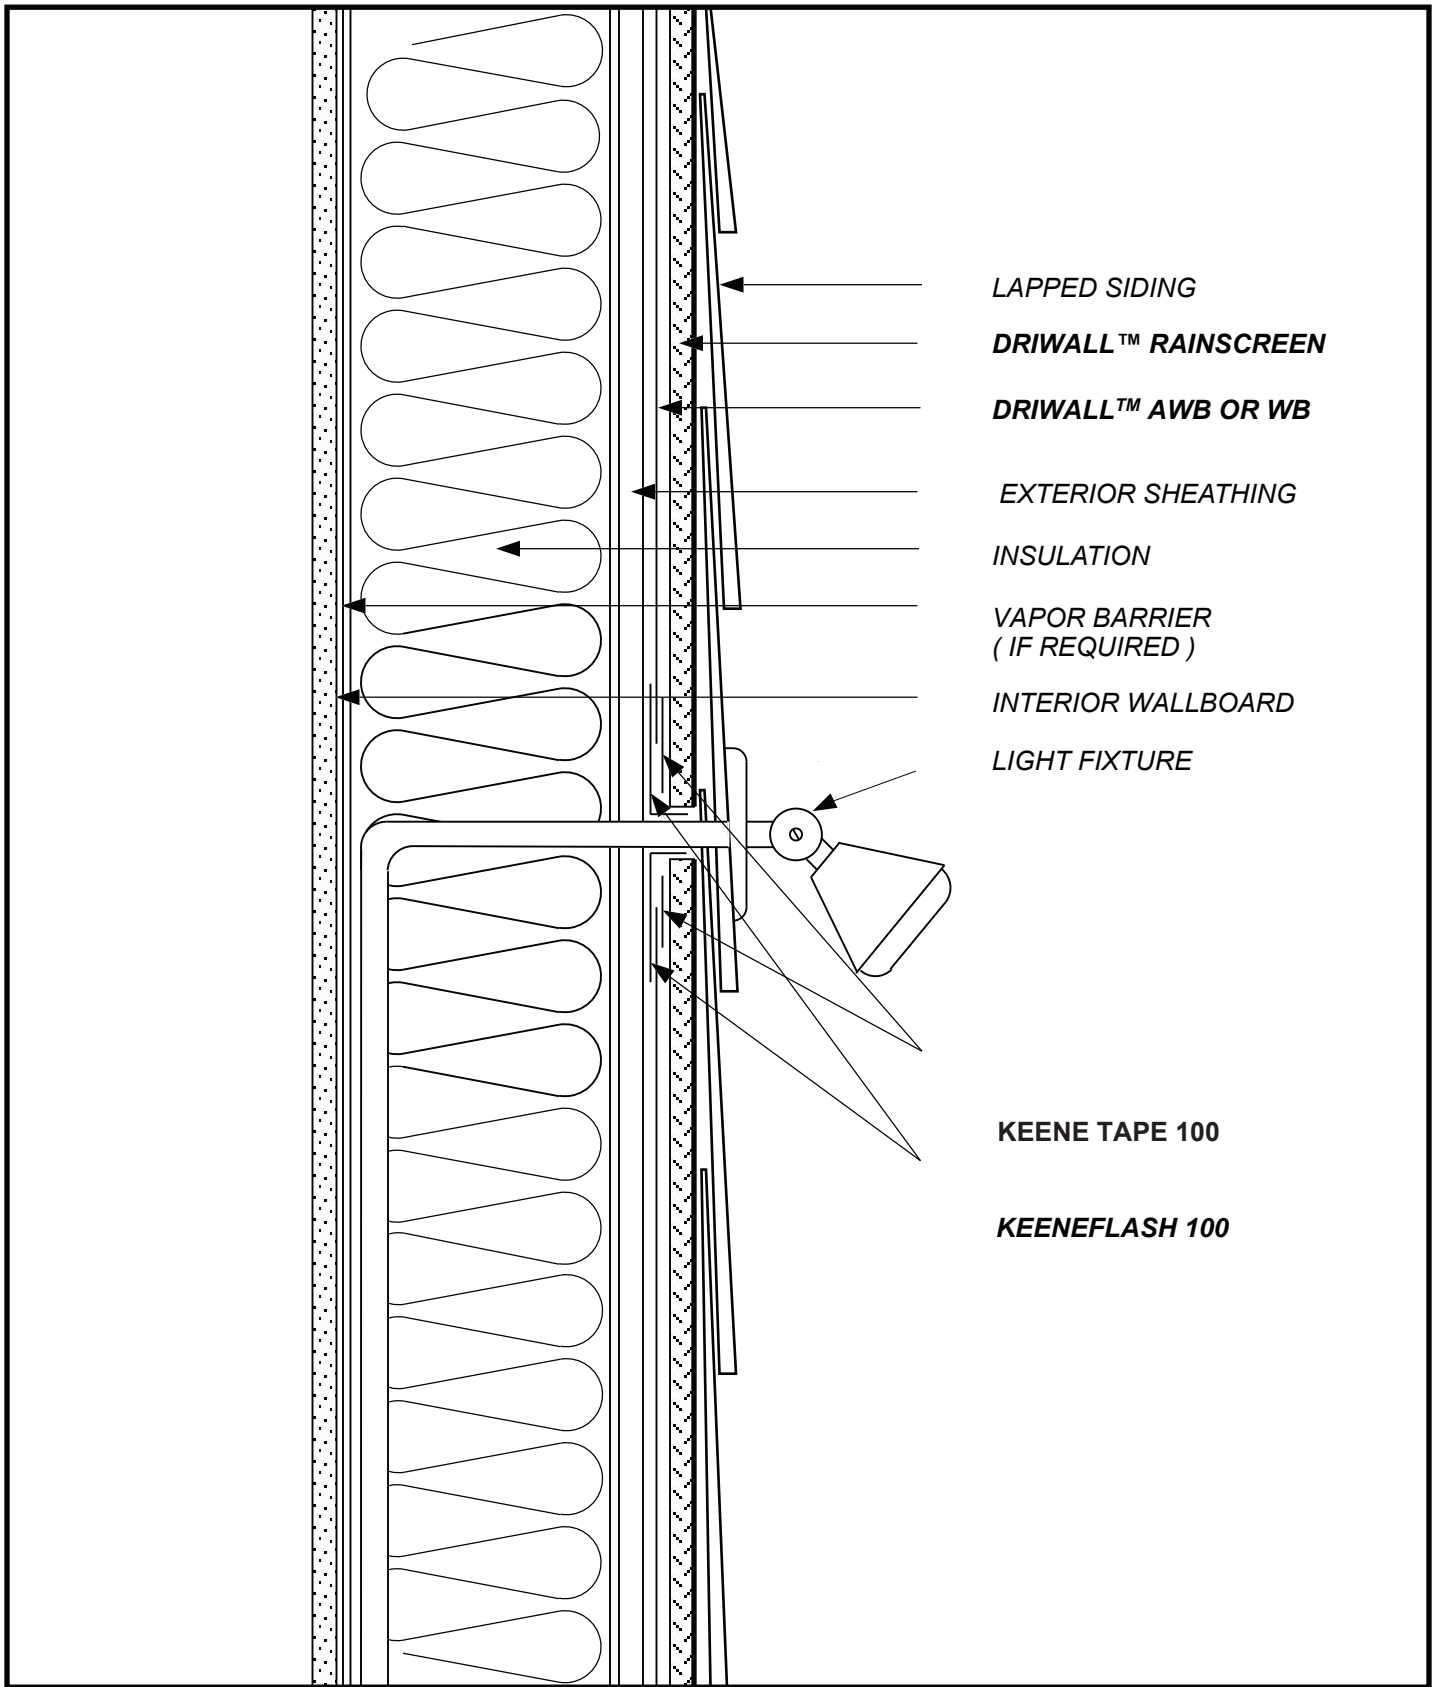

LAPPED SIDING
DRIWALL™ RAINSCREEN
DRIWALL™ AWB OR WB
 EXTERIOR SHEATHING
 INSULATION
 VAPOR BARRIER
 (IF REQUIRED)
 INTERIOR WALLBOARD
 LIGHT FIXTURE

KEENE TAPE 100


KEENEFLASH 100

SKETCH NO: **LS-5**

DATE: **09/10/19**

SKETCH:
LAPPED SIDING
LIGHT FIXTURE PENETRATION

keene Building Products
 P.O. Box 241353 Cleveland, OH 44124
 P (877) 514-5336 F (440) 605-1120
 www.keenebuilding.com

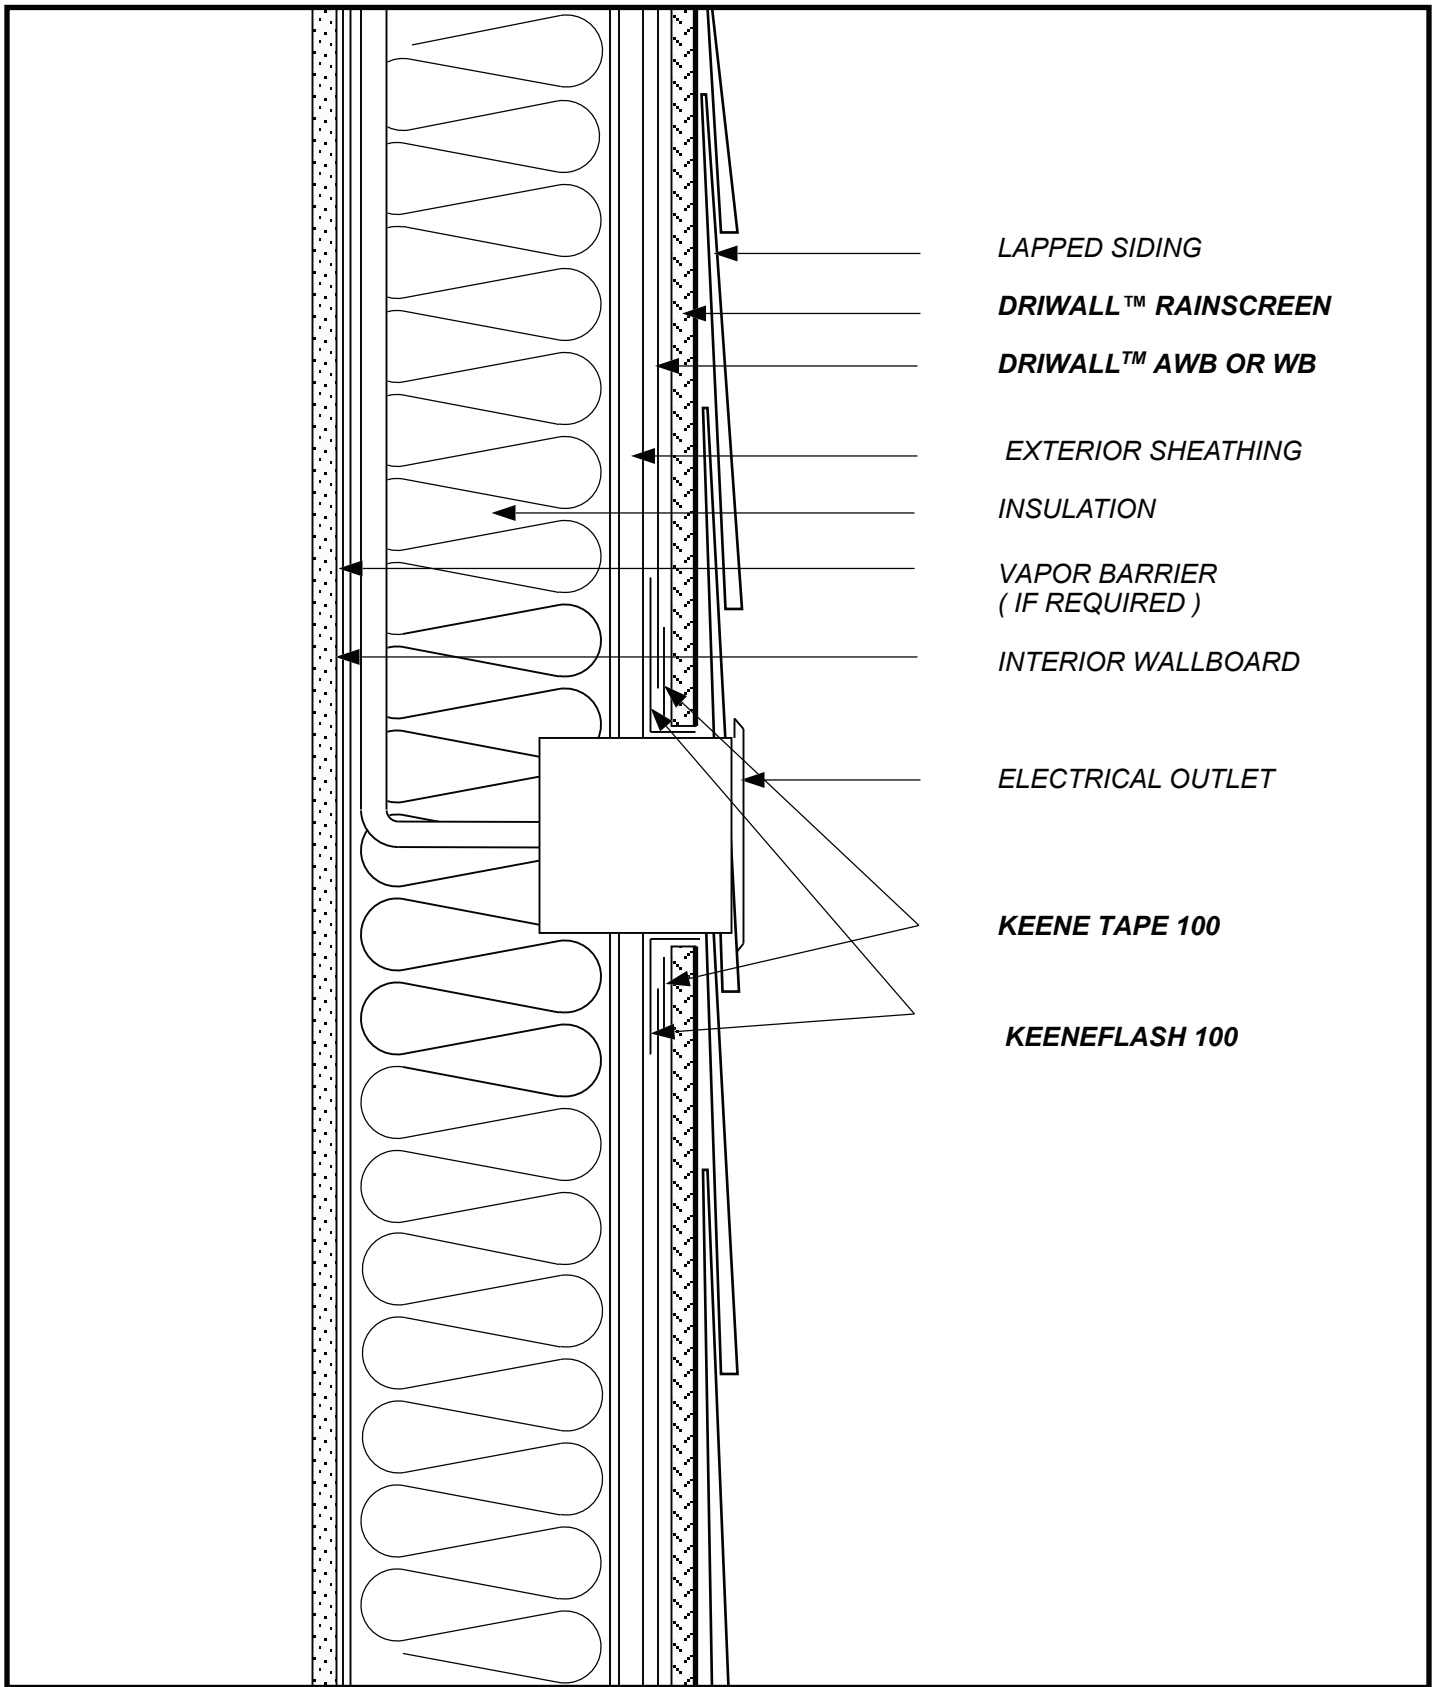


- LAPPED SIDING
- DRIWALL™ RAINSCREEN
- DRIWALL™ AWB OR WB
- EXTERIOR SHEATHING
- INSULATION
- VAPOR BARRIER
(IF REQUIRED)
- INTERIOR WALLBOARD
- ELECTRICAL OUTLET
- KEENE TAPE 100
- KEENEFLASH 100

SKETCH NO: **LS-6**

DATE: **09/10/19**

SKETCH:
LAPPED SIDING
ELECTRIC BOX PENETRATION

keene Building Products
 P.O. Box 241353 Cleveland, OH 44124
 P (877) 514-5336 F (440) 605-1120
 www.keenebuilding.com

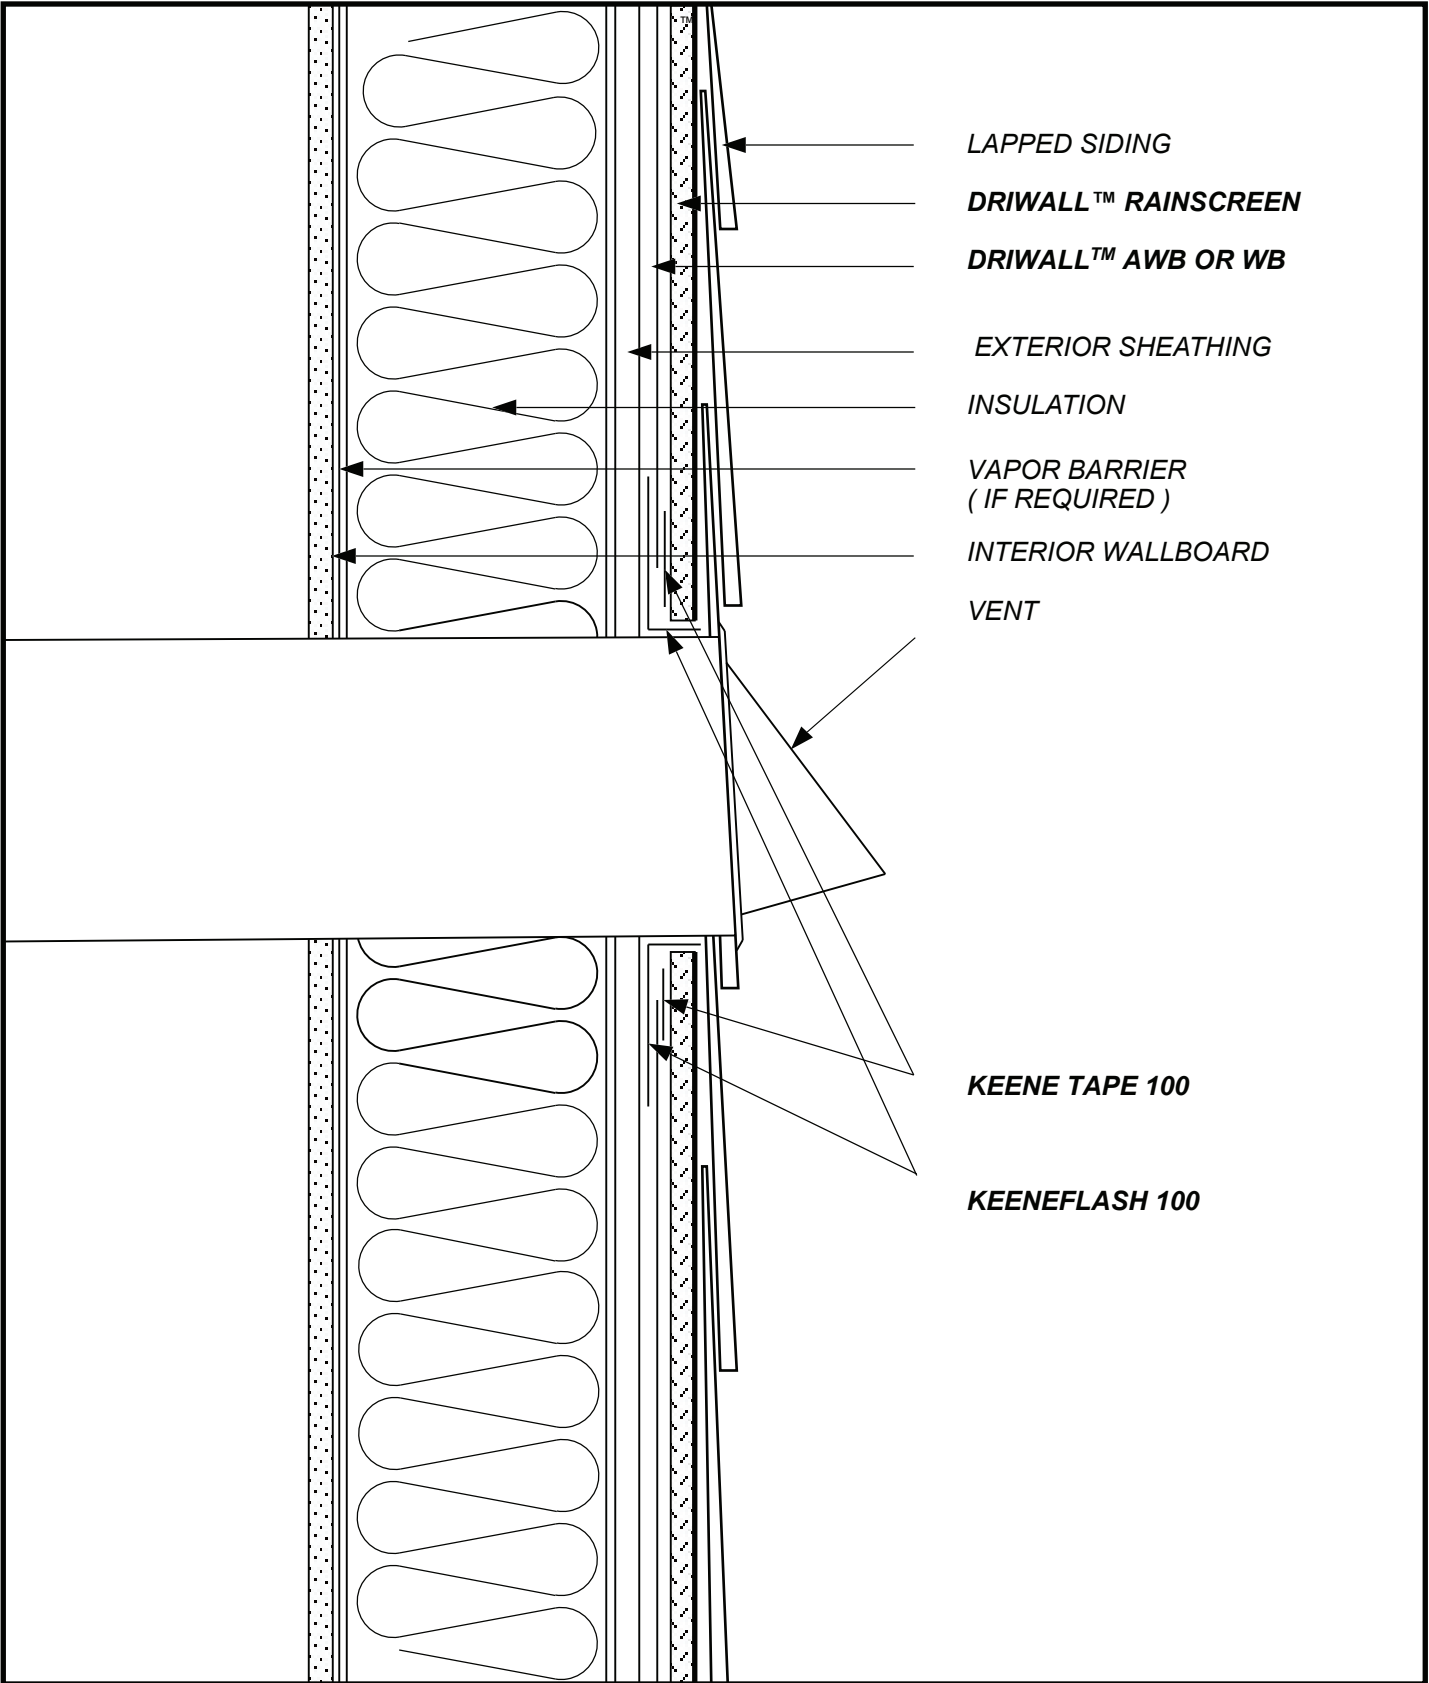


LAPPED SIDING
 DRIWALL™ RAINSCREEN
 DRIWALL™ AWB OR WB
 EXTERIOR SHEATHING
 INSULATION
 VAPOR BARRIER
 (IF REQUIRED)
 INTERIOR WALLBOARD
 VENT

KEENE TAPE 100
 KEENEFLASH 100

SKETCH NO: LS-7
 DATE: 09/10/19

SKETCH:
 LAPPED SIDING
 VENT PENETRATION

keene Building Products
 P.O. Box 241353 Cleveland, OH 44124
 P (877) 514-5336 F (440) 605-1120
 www.keenebuilding.com

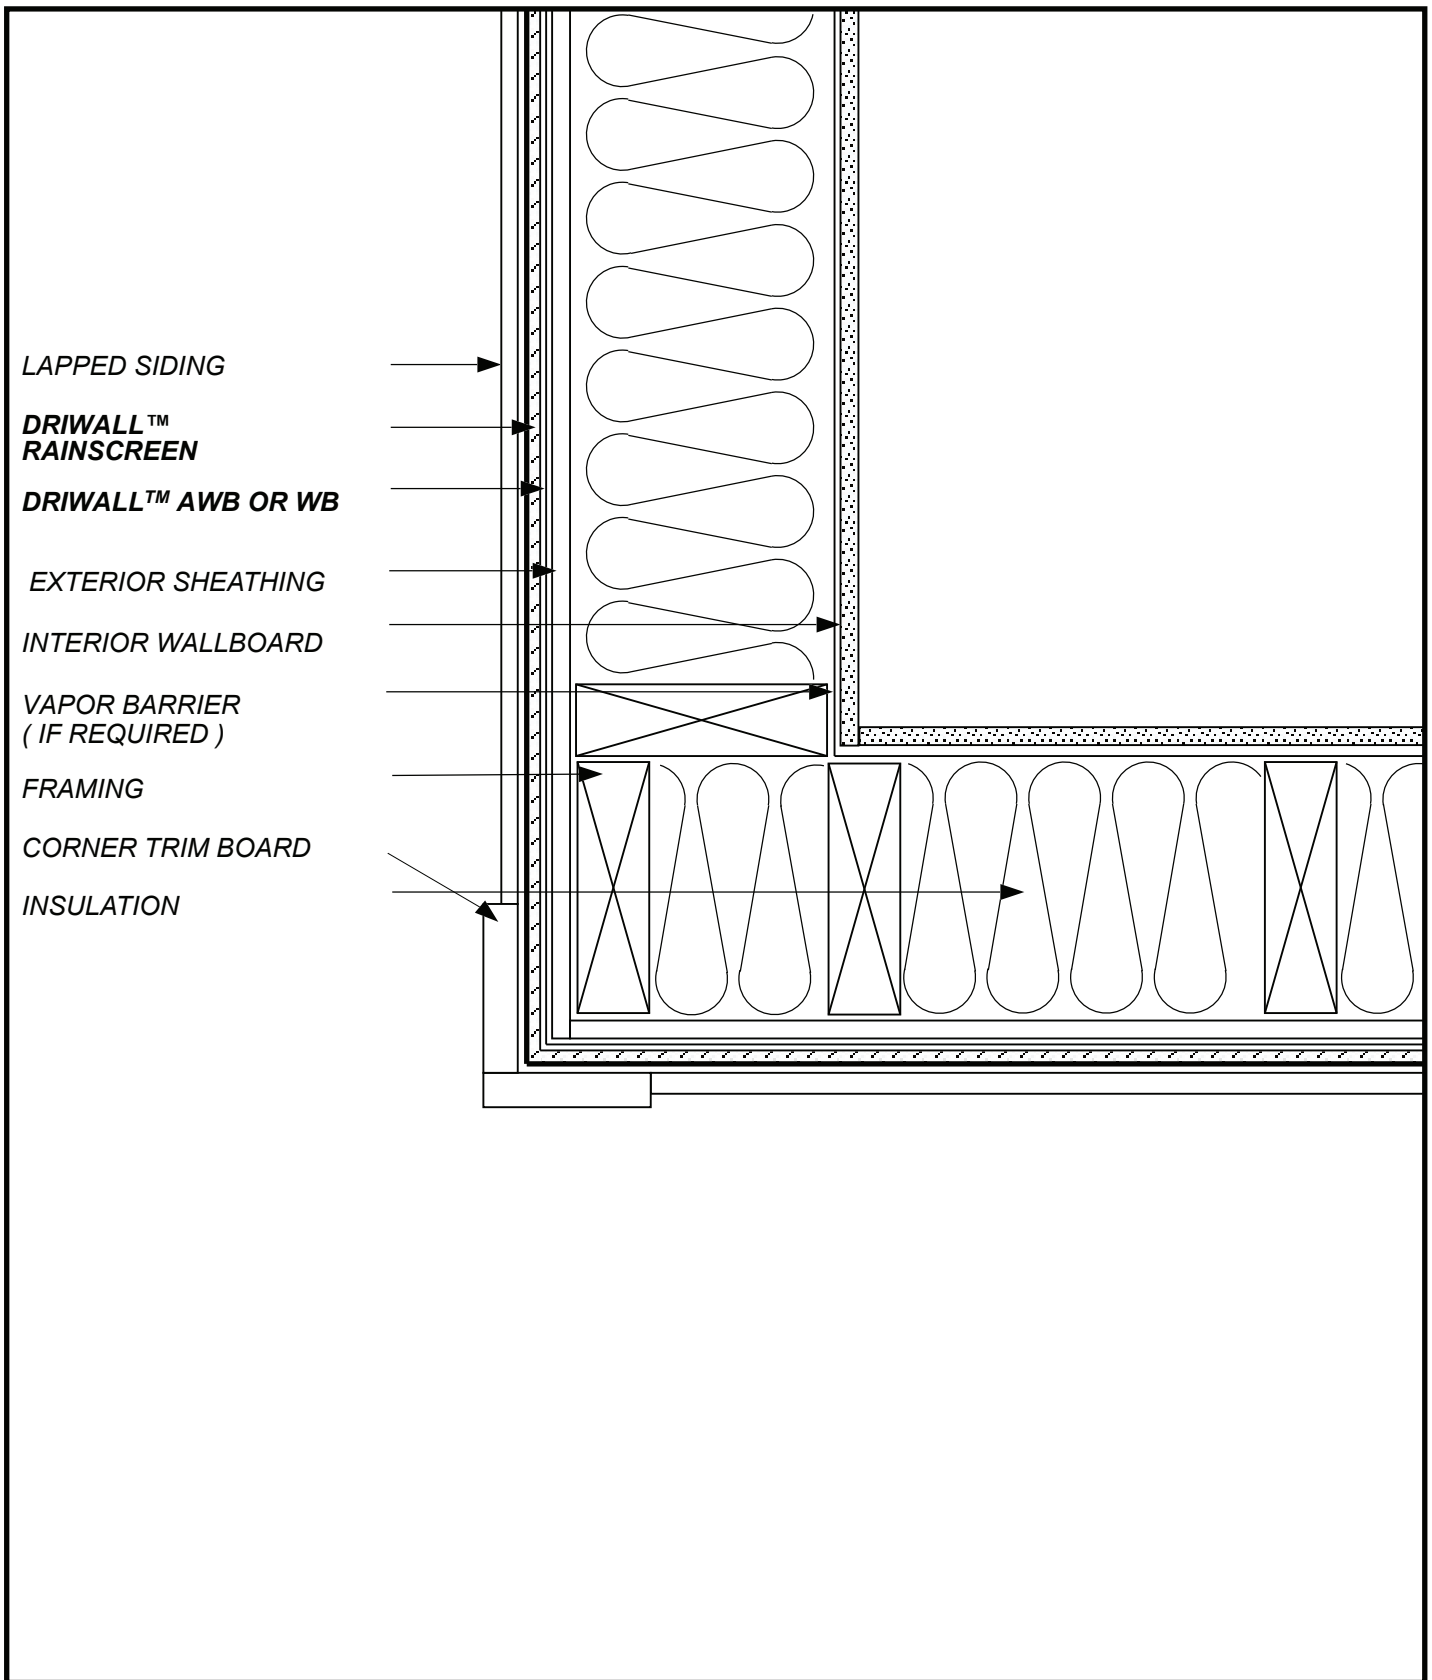

SKETCH NO: **LS-8**

DATE: **09/10/19**

SKETCH:
**LAPPED SIDING
 EXTERNAL CORNER**


Keene Building Products
 P.O. Box 241353 Cleveland, OH 44124
 P (877) 514-5336 F (440) 605-1120
www.keenebuilding.com

LAPPED SIDING

DRIWALL™
RAINSCREEN

DRIWALL™ AWB OR WB

EXTERIOR SHEATHING


INTERIOR WALLBOARD

VAPOR BARRIER
(IF REQUIRED)

FRAMING

CORNER TRIM BOARD

INSULATION

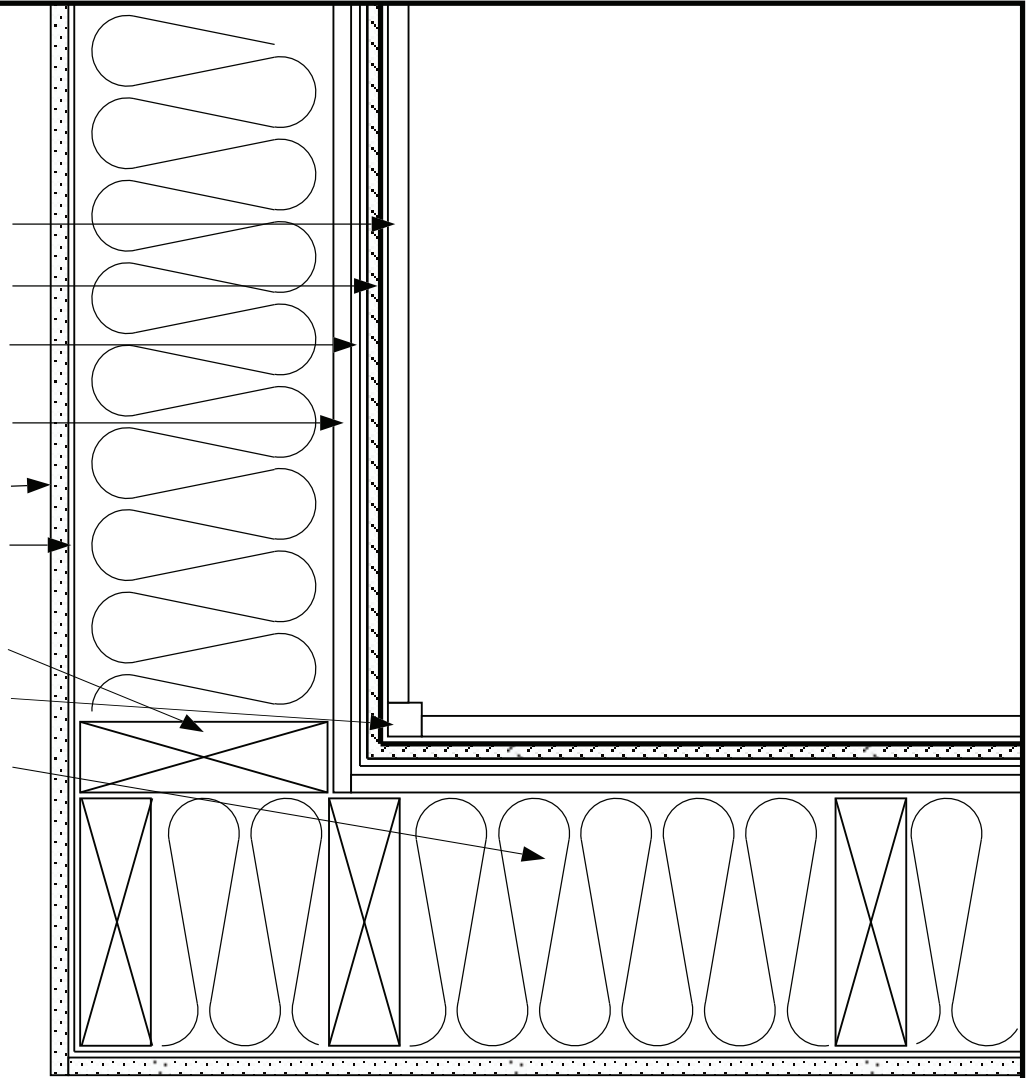


SKETCH NO: **LS-9**

DATE: **09/10/19**

SKETCH:
**LAPPED SIDING
INTERNAL CORNER**

Keene Building Products
P.O. Box 241353 Cleveland, OH 44124
P (877) 514-5336 F (440) 605-1120
www.keenebuilding.com

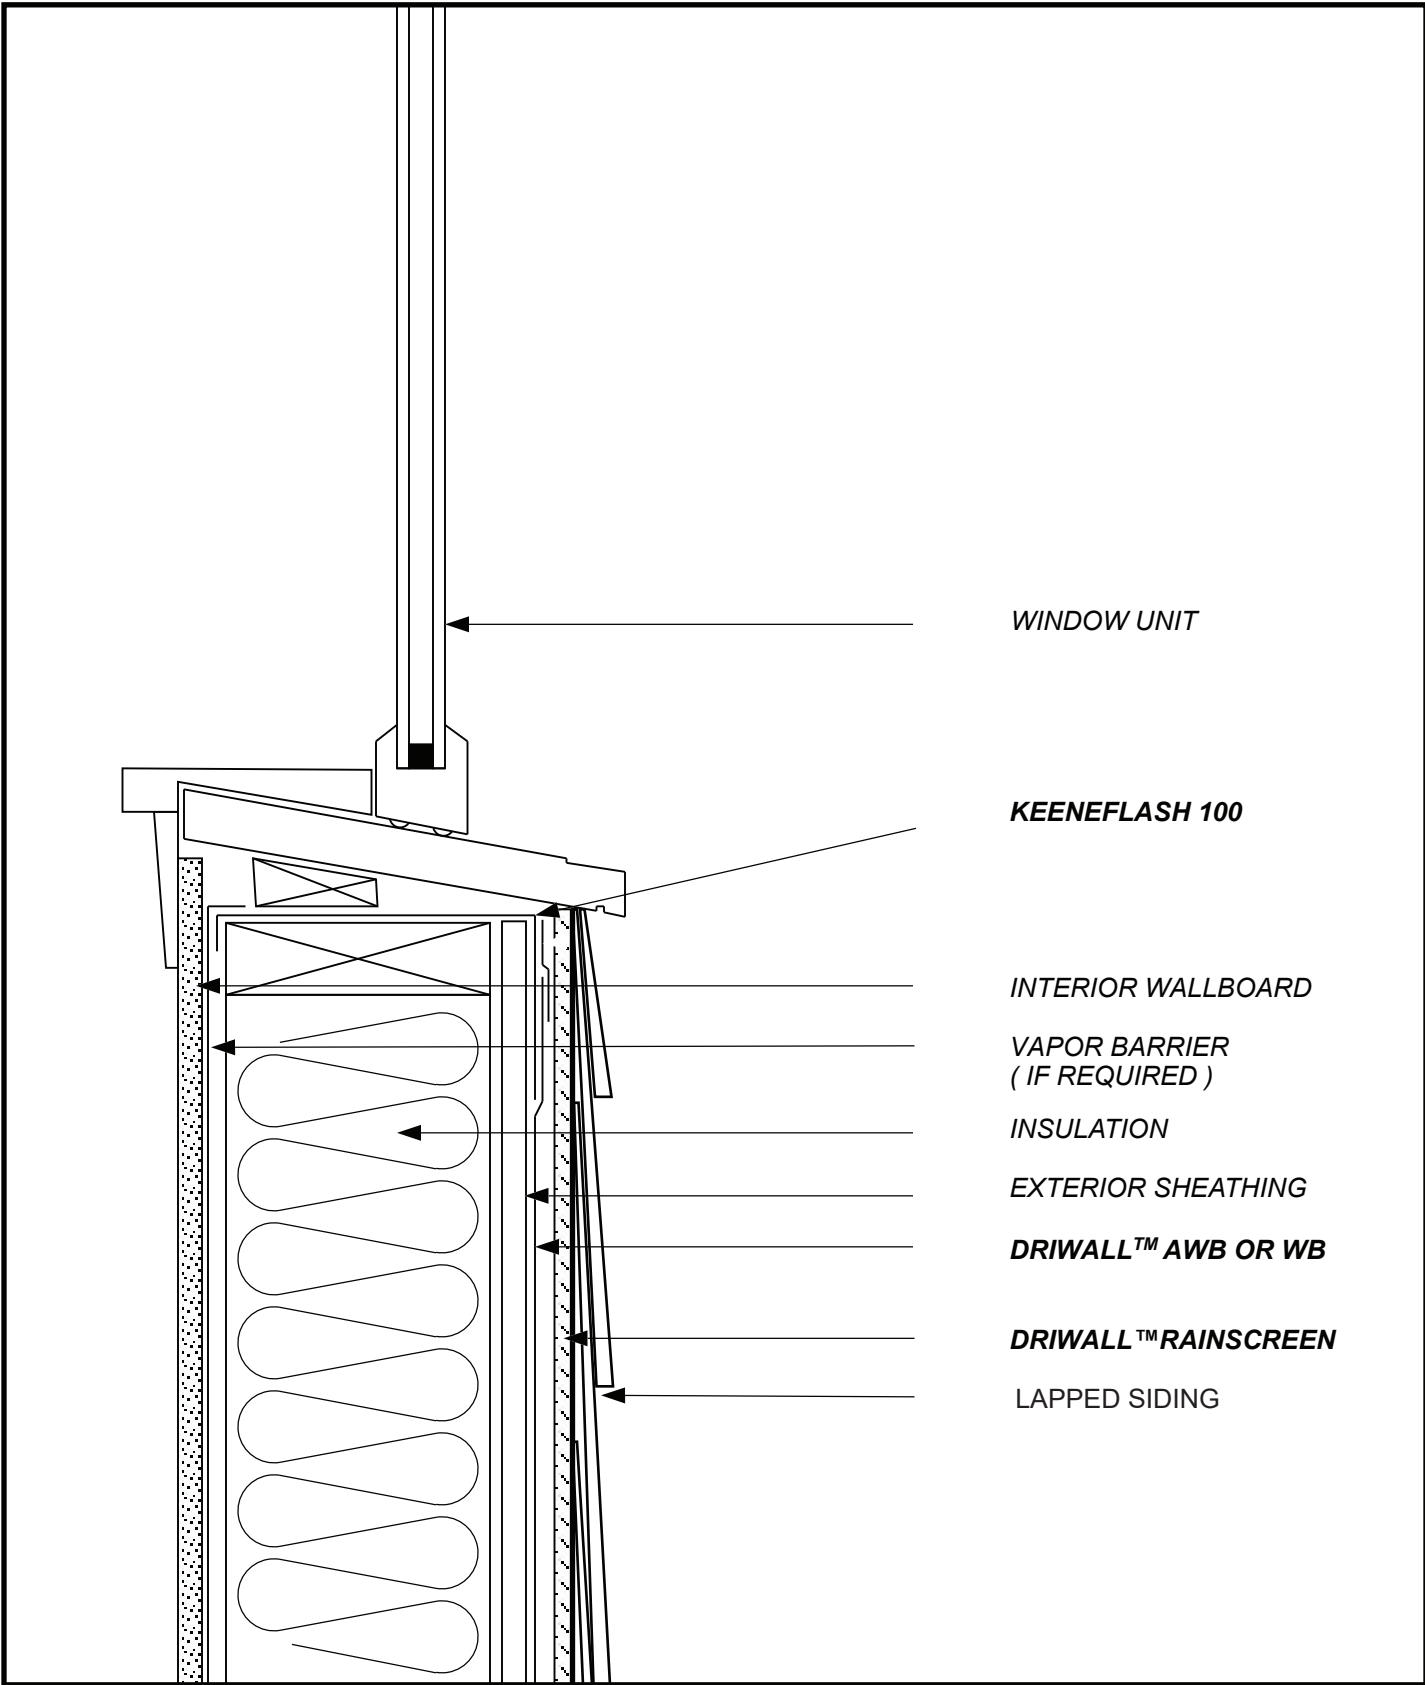

WINDOW UNIT

KEENEFLASH 100

INTERIOR WALLBOARD

VAPOR BARRIER
(IF REQUIRED)

INSULATION

EXTERIOR SHEATHING

DRIWALL™ AWB OR WB

DRIWALL™ RAINSCREEN


LAPPED SIDING

SKETCH NO: LS-10

DATE: 09/10/19

SKETCH:
LAPPED SIDING
WINDOW SILL 1

Keene Building Products
 P.O. Box 241353 Cleveland, OH 44124
 P (877) 514-5336 F (440) 605-1120
 www.keenebuilding.com

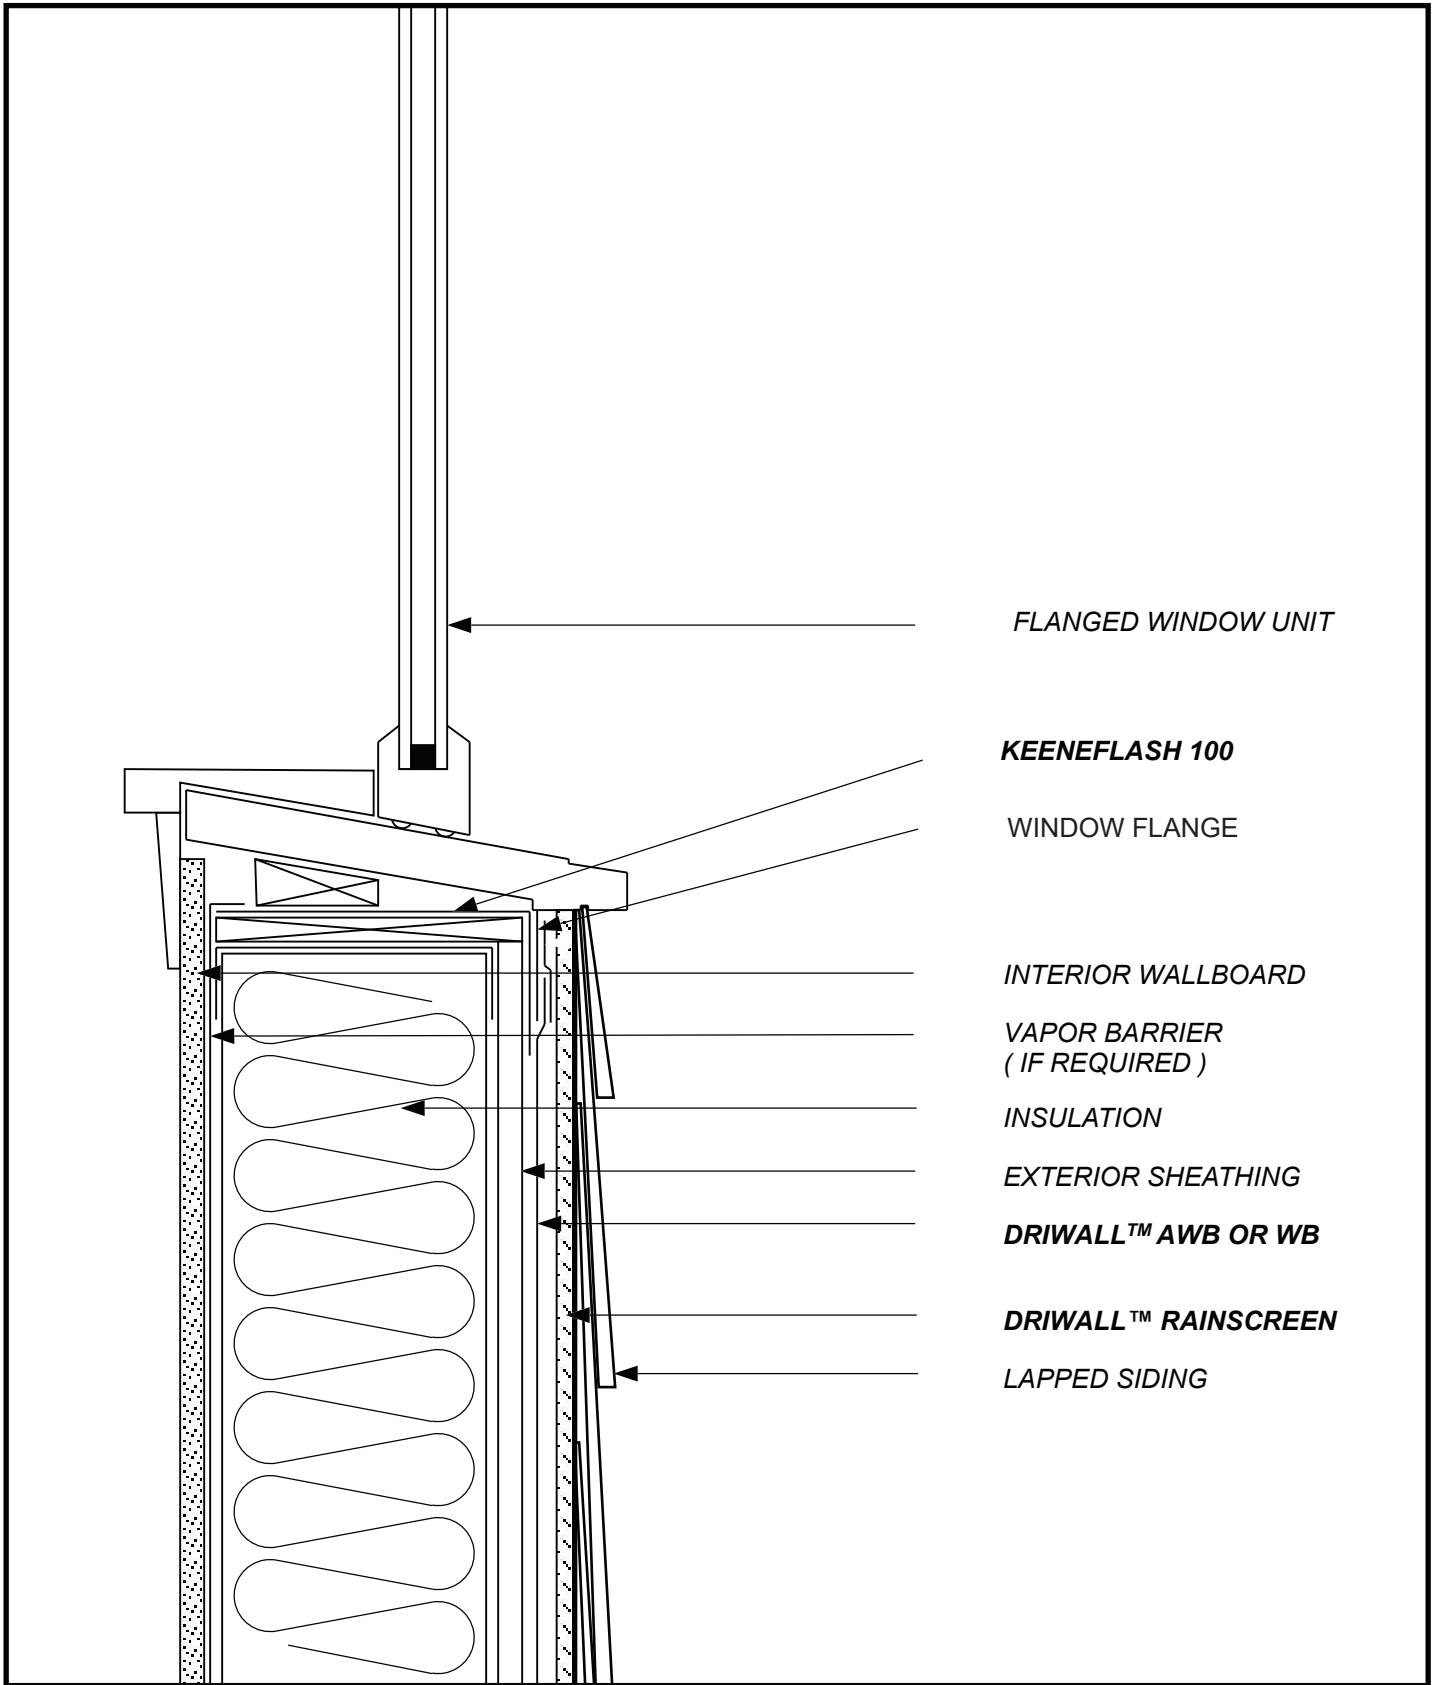

FLANGED WINDOW UNIT

KEENEFLASH 100

WINDOW FLANGE

INTERIOR WALLBOARD

*VAPOR BARRIER
(IF REQUIRED)*

INSULATION

EXTERIOR SHEATHING

DRIWALL™ AWB OR WB

DRIWALL™ RAINSCREEN


LAPPED SIDING

SKETCH NO: **LS-11**

DATE: **09/10/19**

SKETCH:
**LAPPED SIDING
FLANGED WINDOW SILL**

Keene Building Products
P.O. Box 241353 Cleveland, OH 44124
P (877) 514-5336 F (440) 605-1120
www.keenebuilding.com

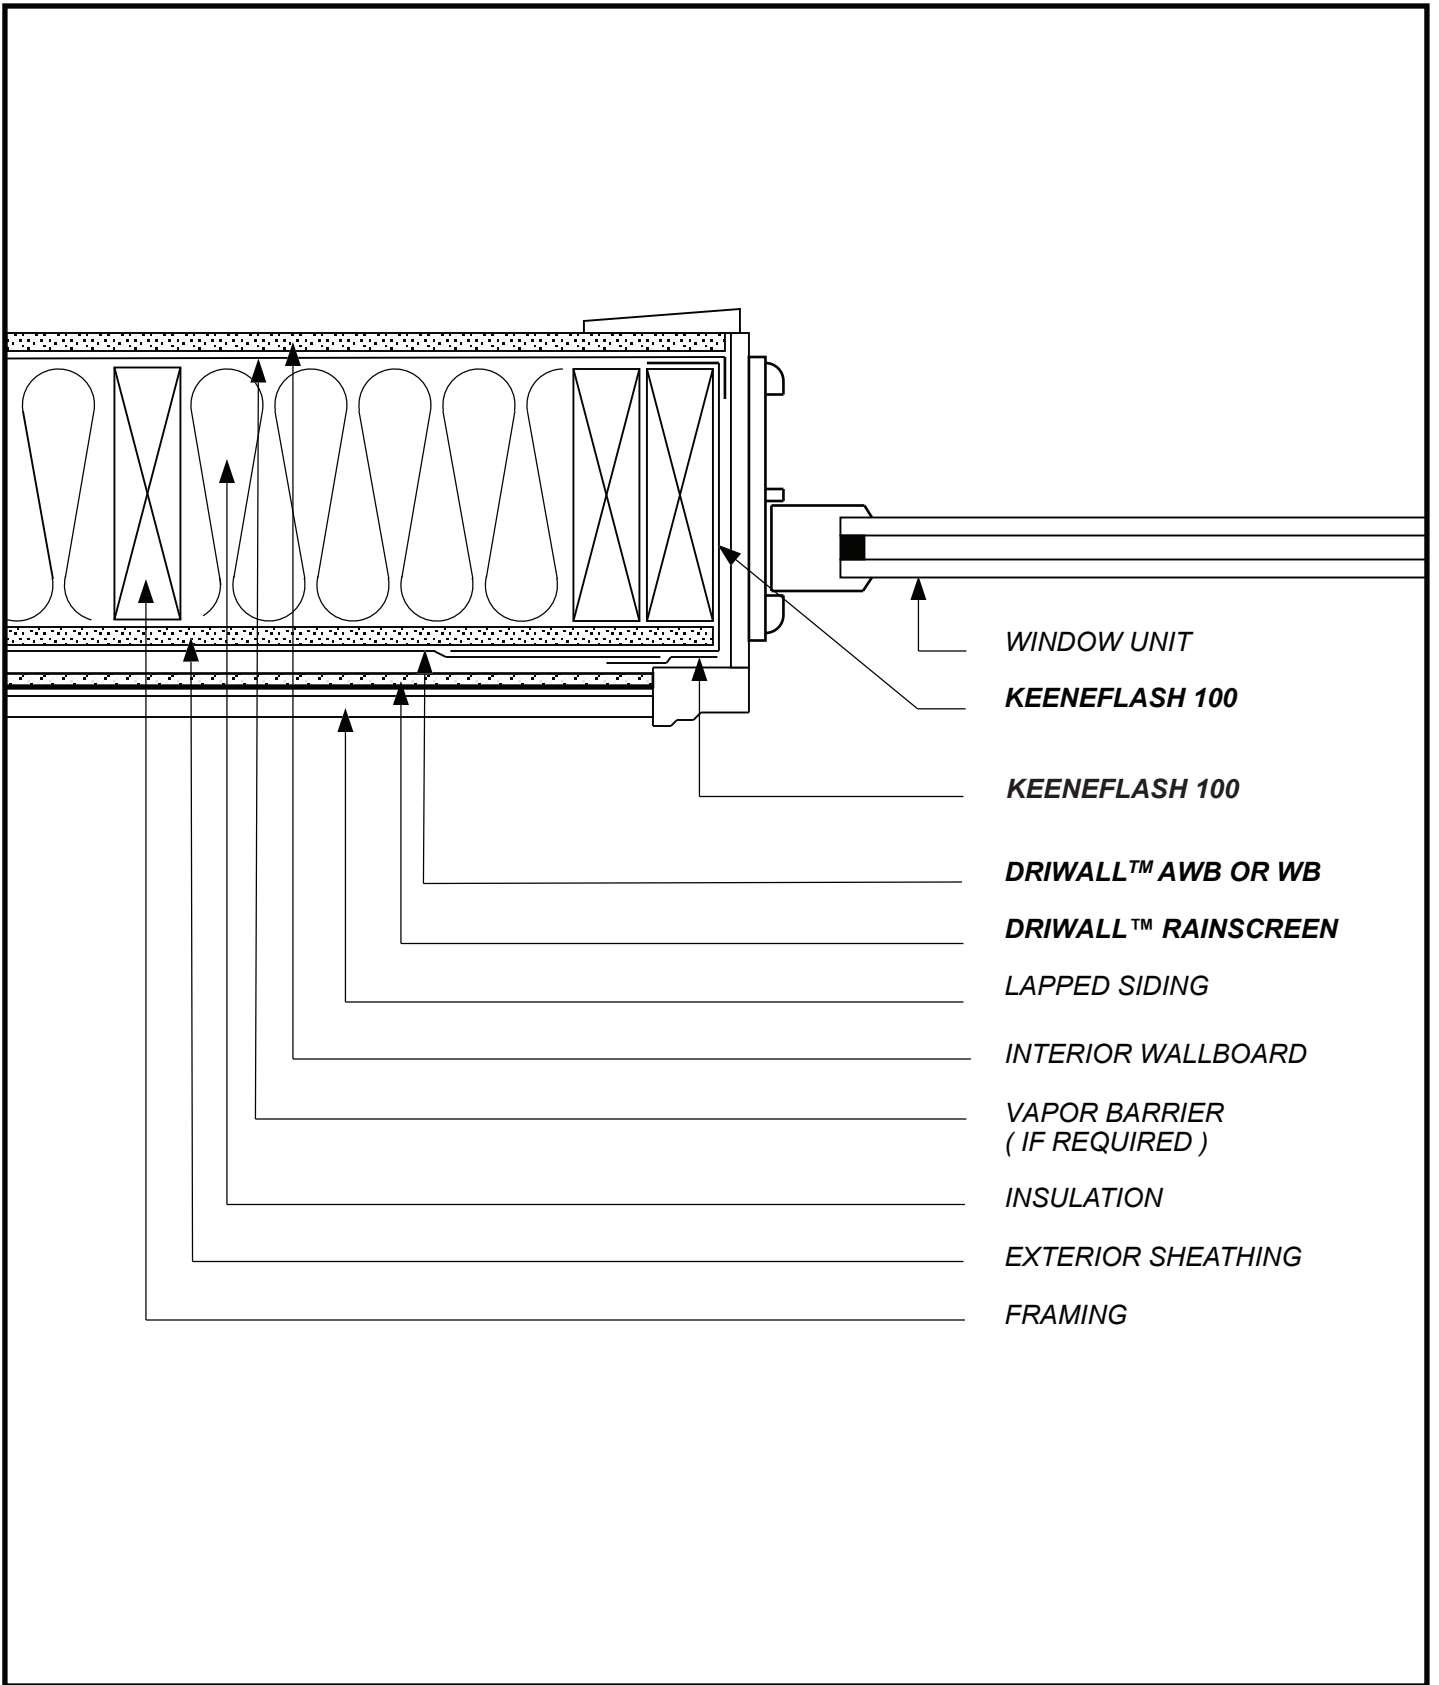

- WINDOW UNIT
- KEENEFLASH 100
- KEENEFLASH 100
- DRIWALL™ AWB OR WB
- DRIWALL™ RAINSCREEN
- LAPPED SIDING
- INTERIOR WALLBOARD
- VAPOR BARRIER
(IF REQUIRED)
- INSULATION
- EXTERIOR SHEATHING
- FRAMING


SKETCH NO: **LS-12**

DATE: **09/10/19**

SKETCH:
**LAPPED SIDING
 UNFLANGED WINDOW JAMB**



Keene Building Products
 P.O. Box 241353 Cleveland, OH 44124
 P (877) 514-5336 F (440) 605-1120
www.keenebuilding.com

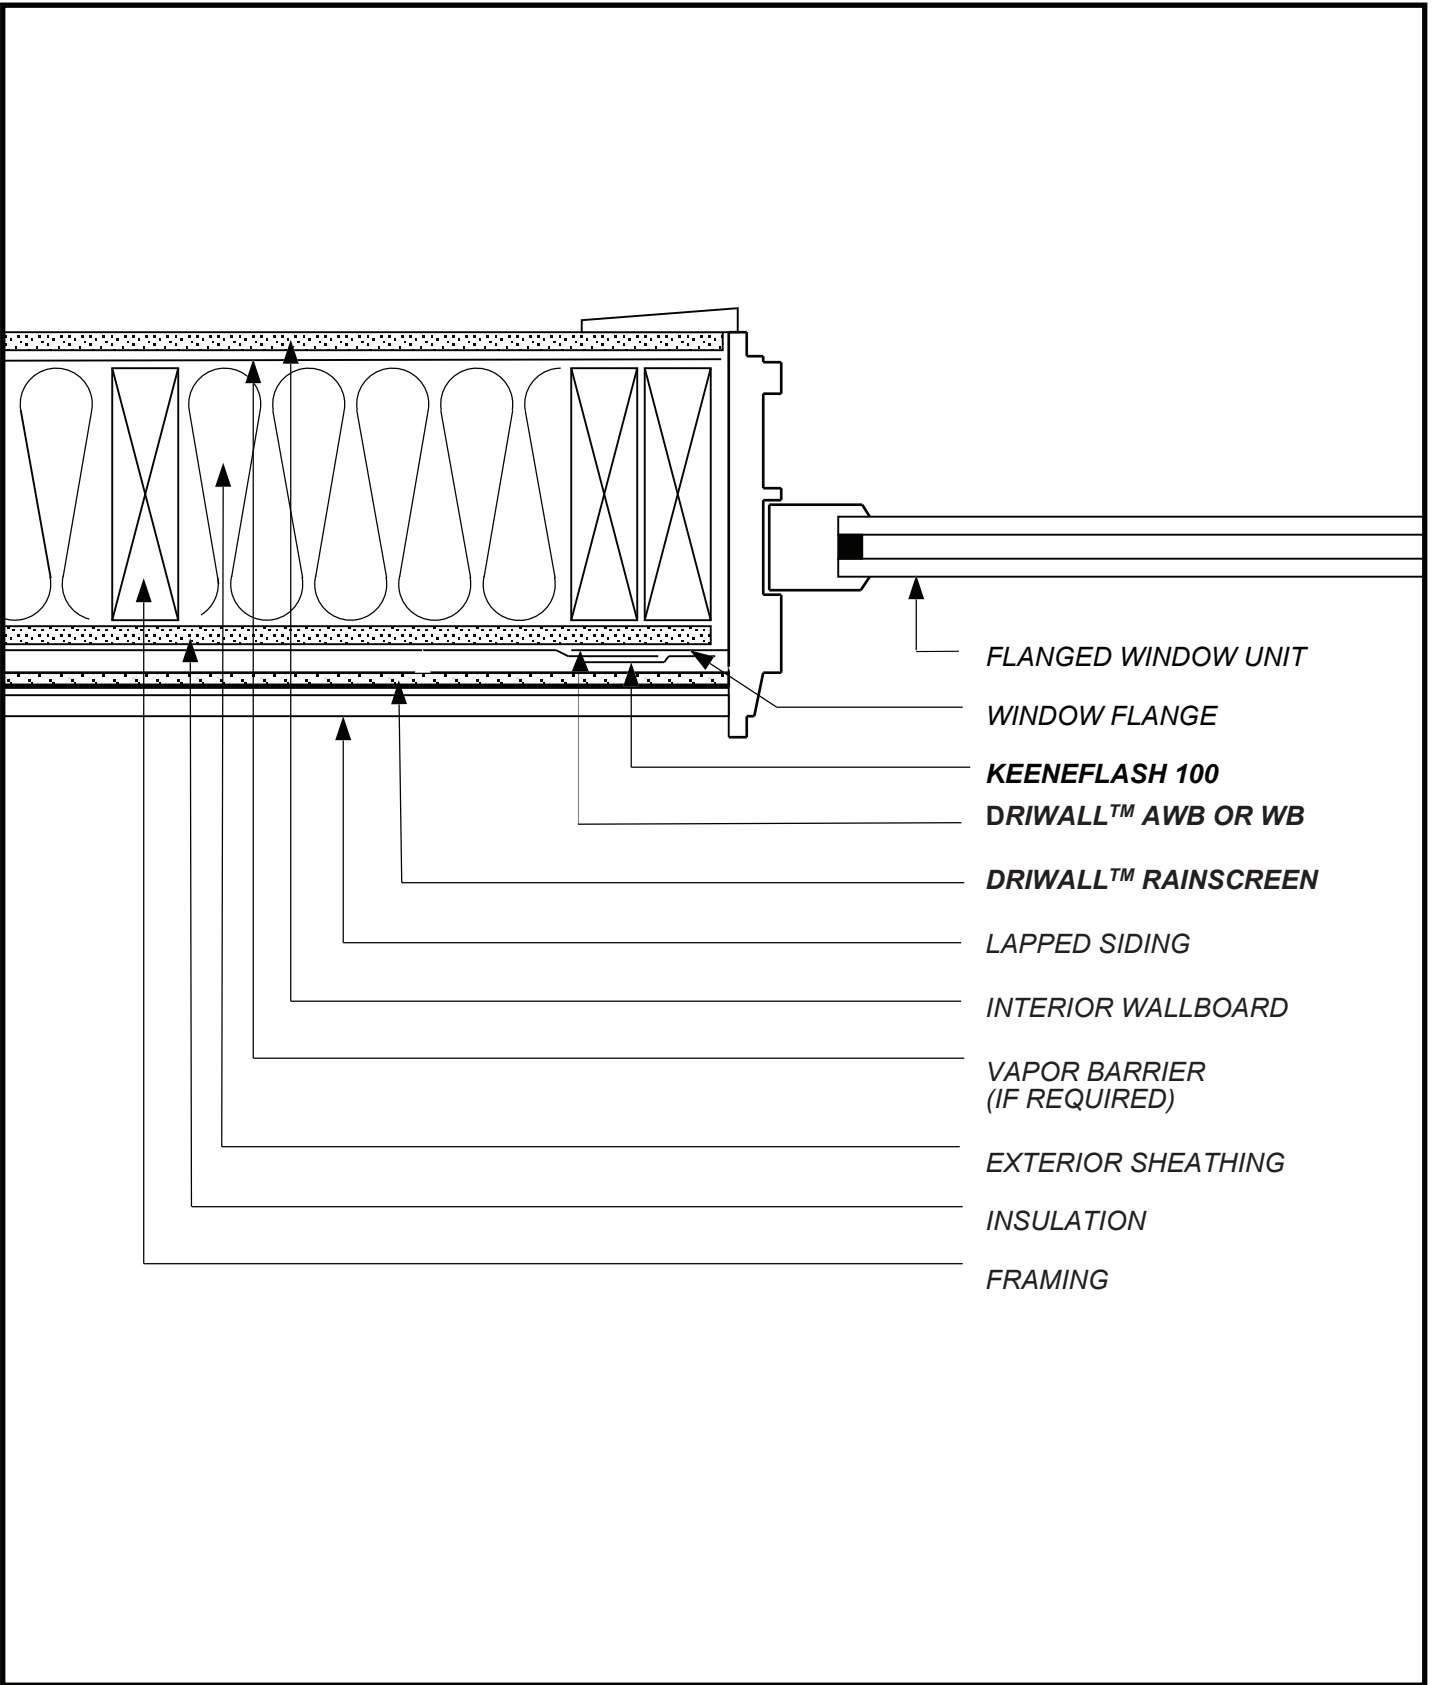

FLANGED WINDOW UNIT

WINDOW FLANGE

KEENEFLASH 100

DRIWALL™ AWB OR WB

DRIWALL™ RAINSCREEN

LAPPED SIDING

INTERIOR WALLBOARD

VAPOR BARRIER
(IF REQUIRED)

EXTERIOR SHEATHING

INSULATION

FRAMING


SKETCH NO: **LS-13**

DATE: **09/10/19**

SKETCH:
**LAPPED SIDING
FLANGED WINDOW JAMB**



Keene Building Products
 P.O. Box 241353 Cleveland, OH 44124
 P (877) 514-5336 F (440) 605-1120
 www.keenebuilding.com

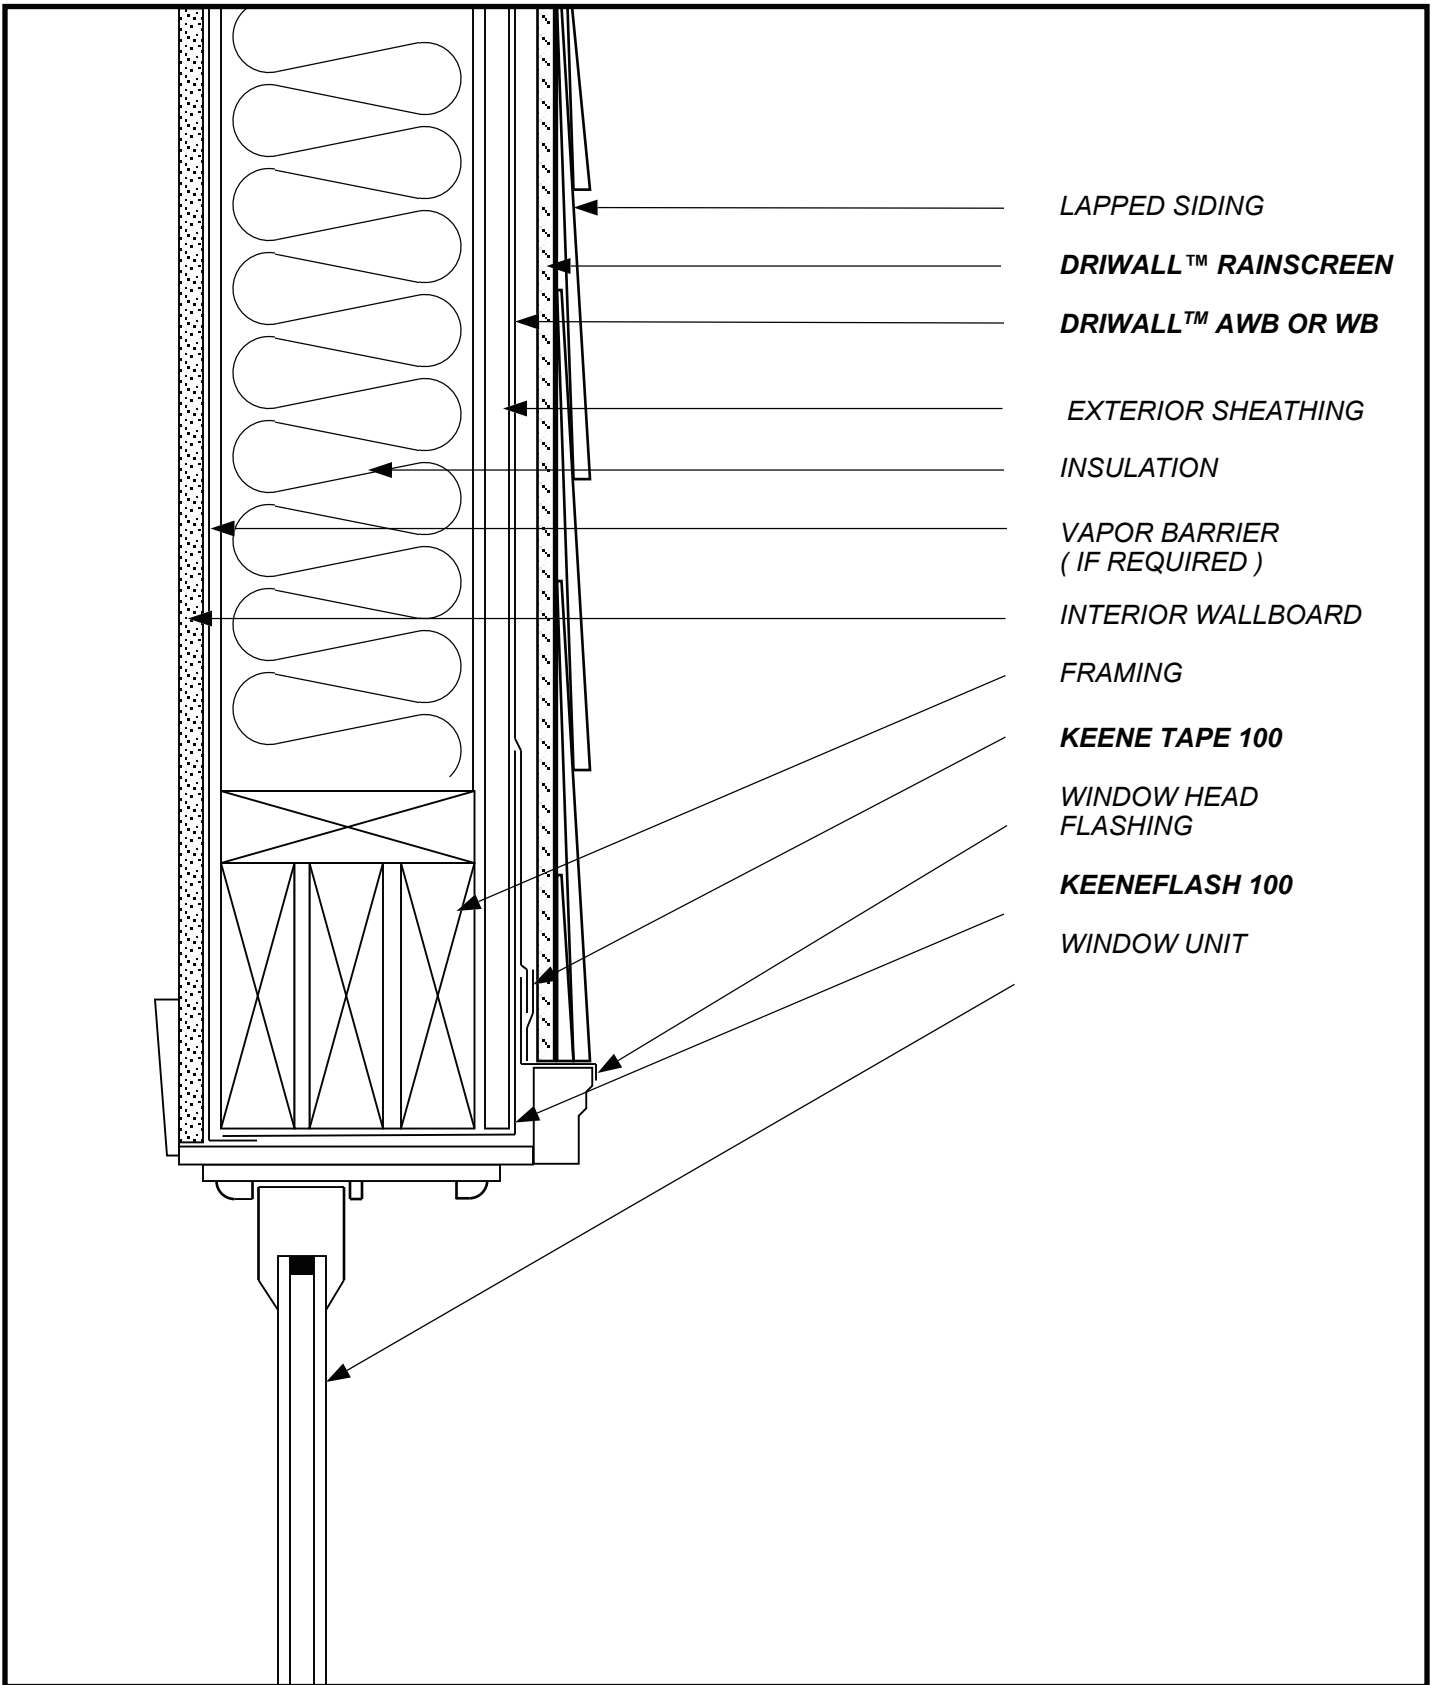

LAPPED SIDING

DRIWALL™ RAINSCREEN

DRIWALL™ AWB OR WB

EXTERIOR SHEATHING

INSULATION

VAPOR BARRIER
(IF REQUIRED)

INTERIOR WALLBOARD

FRAMING

KEENE TAPE 100

WINDOW HEAD
FLASHING

KEENEFLASH 100


WINDOW UNIT

SKETCH NO: **LS-14**

DATE: **09/10/19**

SKETCH:
**LAPPED SIDING
UNFLANGED WINDOW HEAD**

keene Building Products
 P.O. Box 241353 Cleveland, OH 44124
 P (877) 514-5336 F (440) 605-1120
www.keenebuilding.com

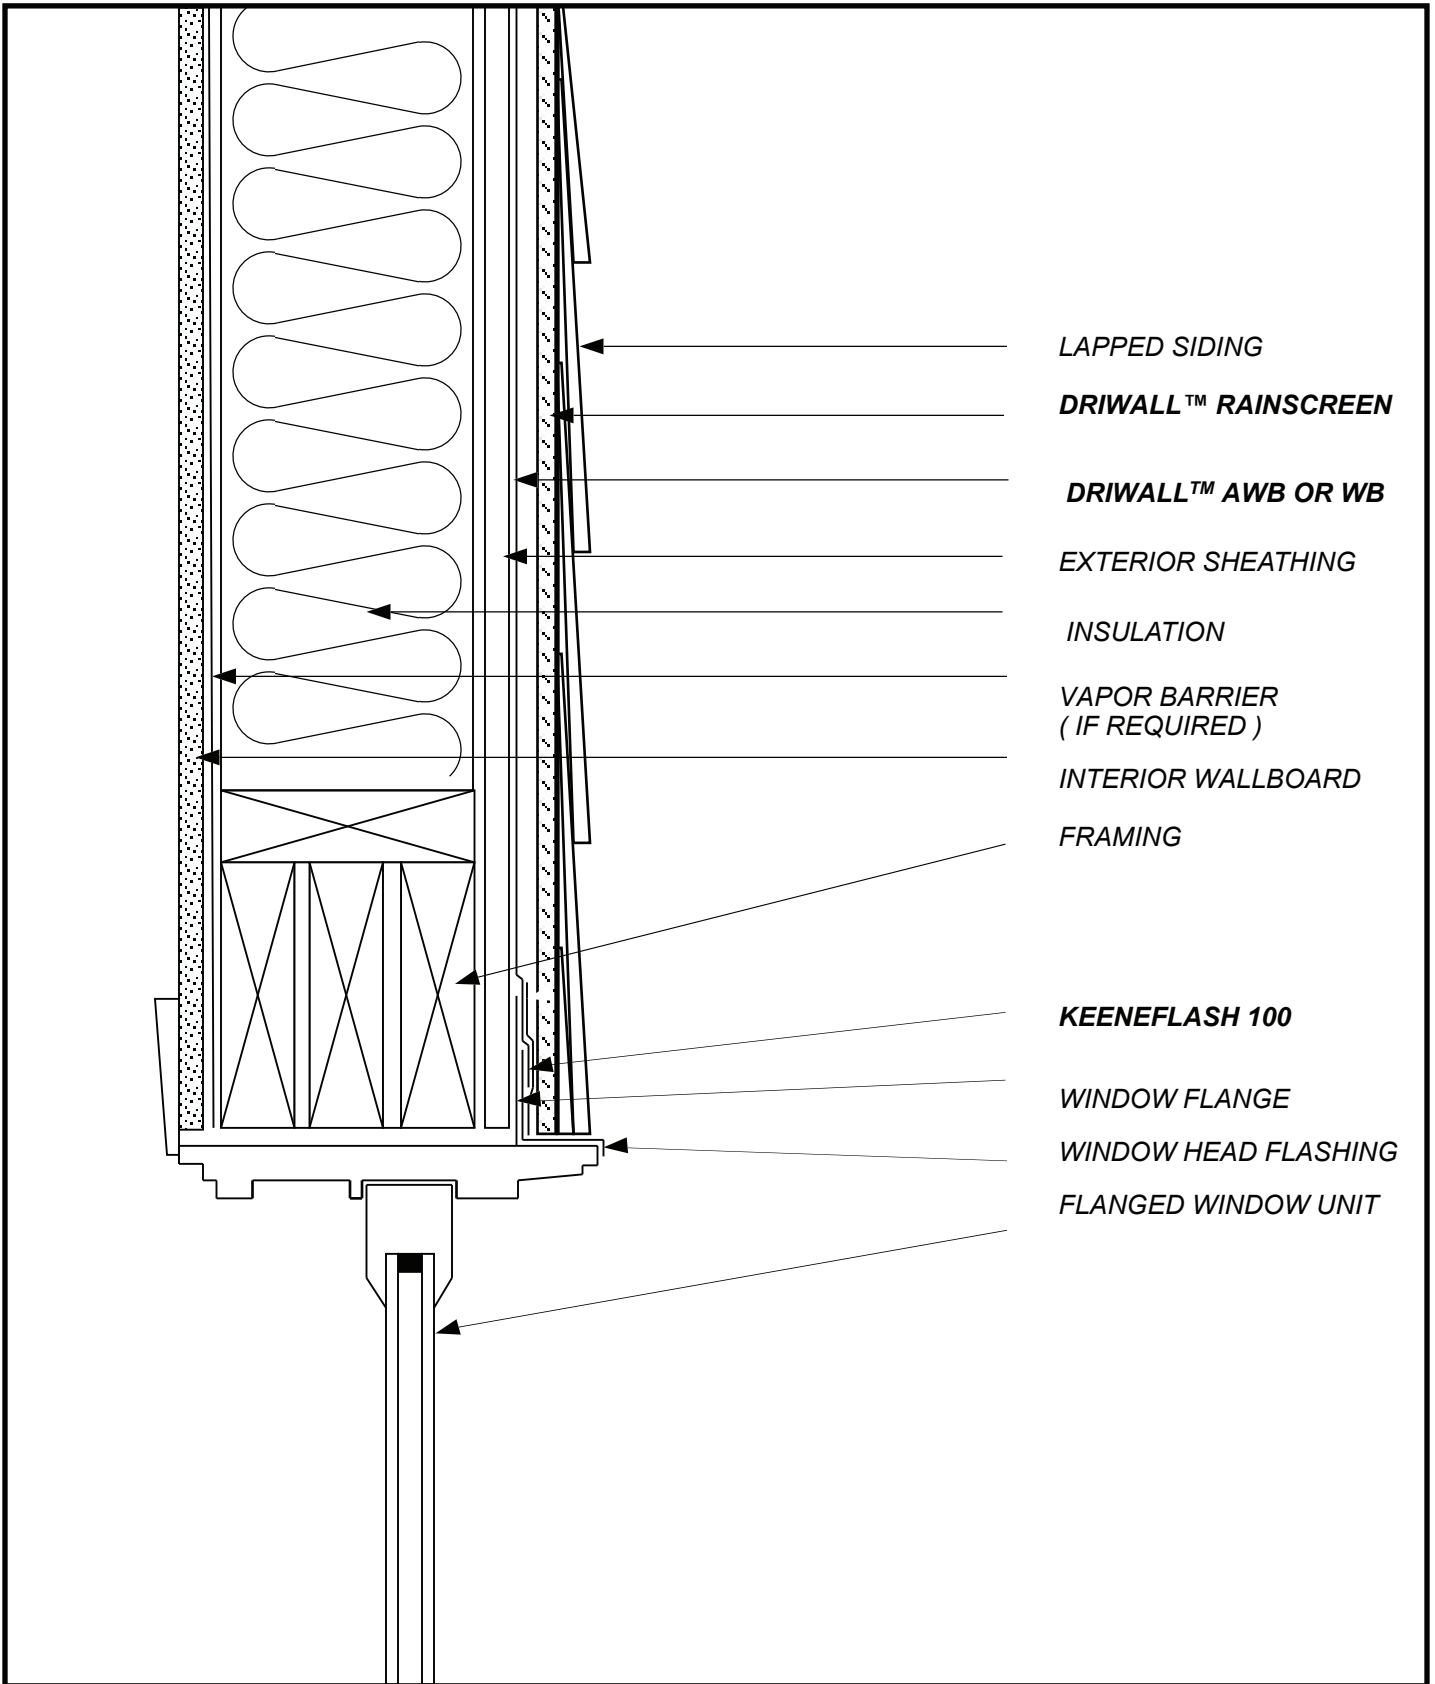


- LAPPED SIDING
- DRIWALL™ RAINSCREEN**
- DRIWALL™ AWB OR WB**
- EXTERIOR SHEATHING
- INSULATION
- VAPOR BARRIER
(IF REQUIRED)
- INTERIOR WALLBOARD
- FRAMING
- KEENEFLASH 100**
- WINDOW FLANGE
- WINDOW HEAD FLASHING
- FLANGED WINDOW UNIT

SKETCH NO: **LS-15**

DATE: **09/10/19**

SKETCH:
**LAPPED SIDING
FLANGED WINDOW HEAD**

keene Building Products
 P.O. Box 241353 Cleveland, OH 44124
 P (877) 514-5336 F (440) 605-1120
 www.keenebuilding.com

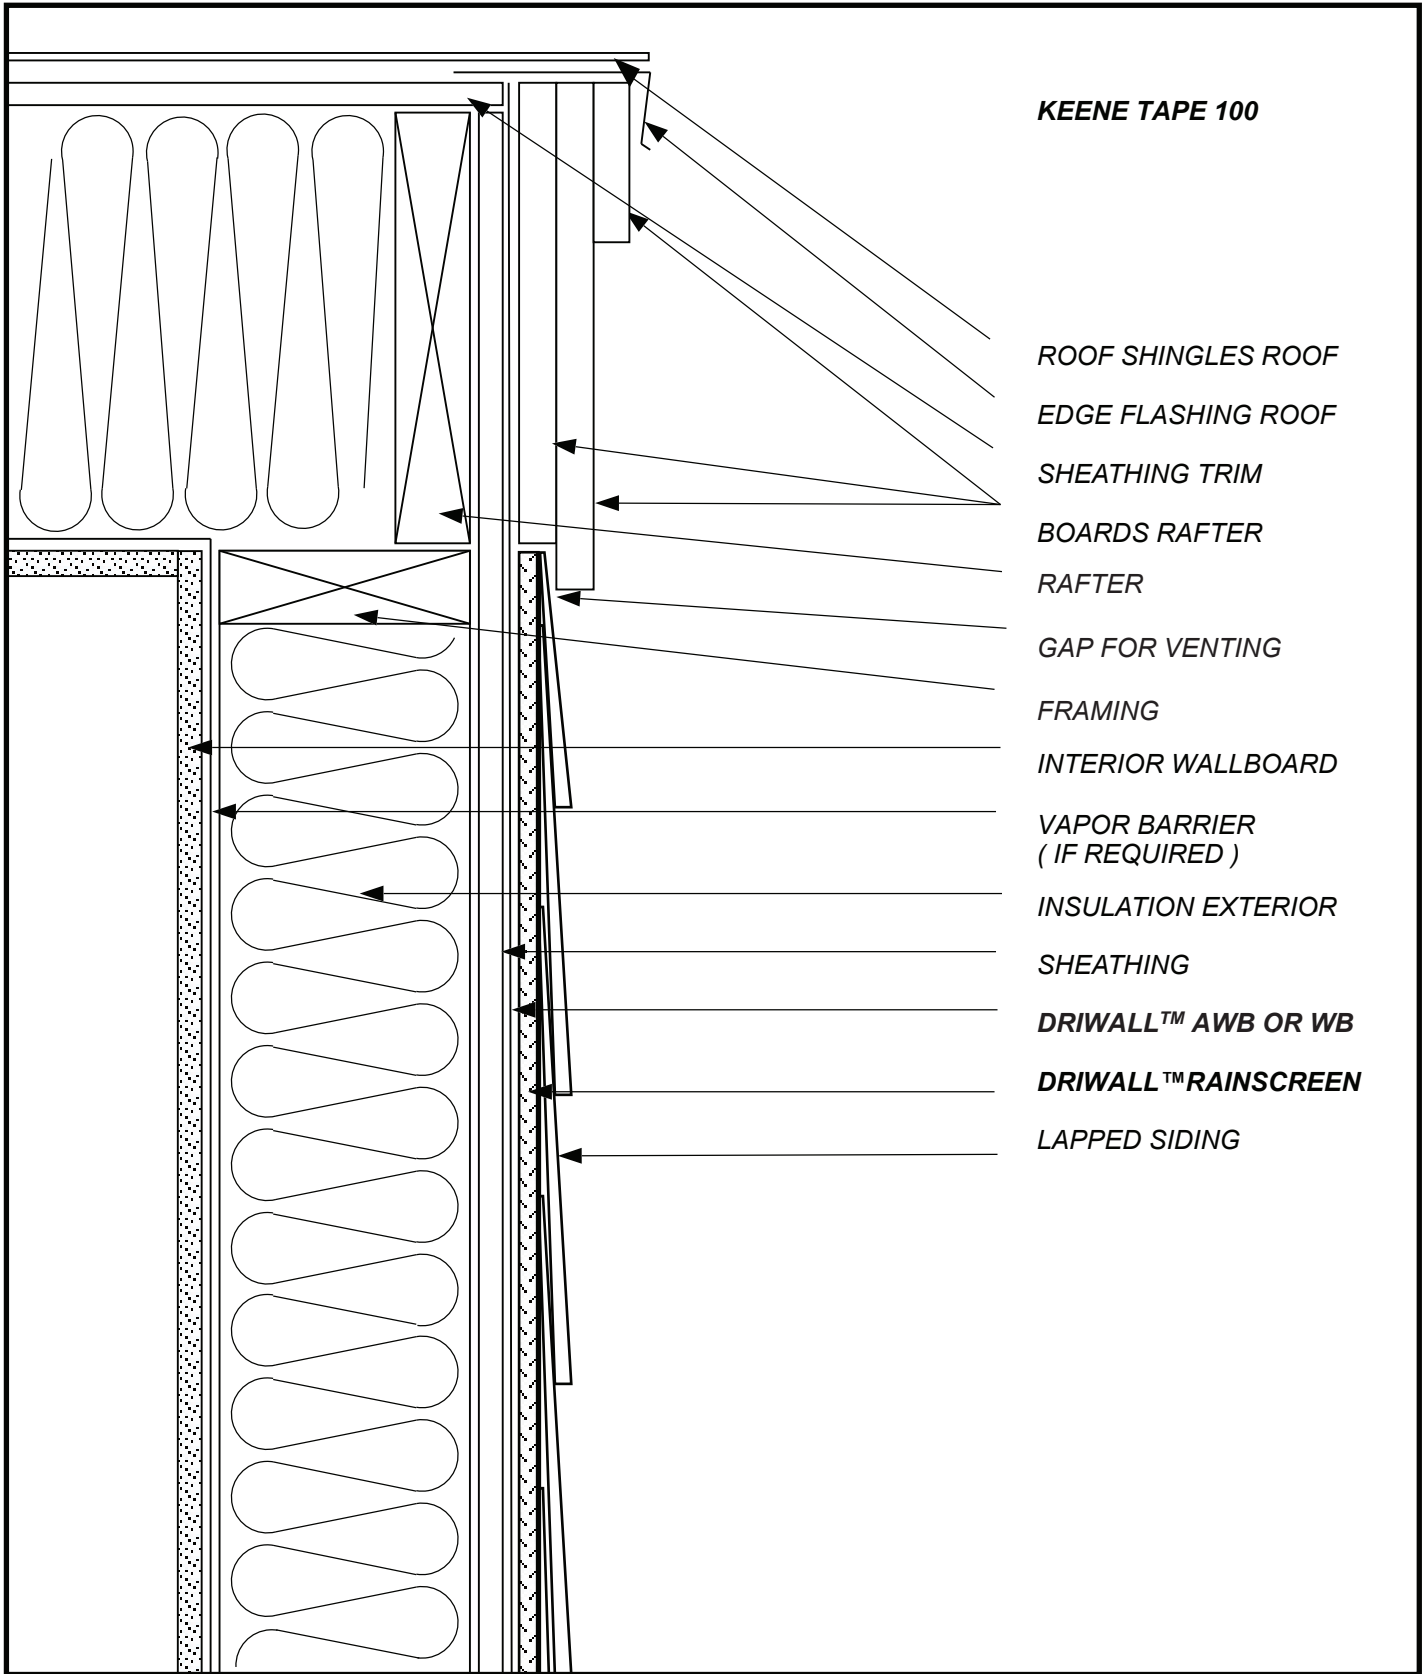

KEENE TAPE 100

ROOF SHINGLES

ROOF EDGE FLASHING

SHEATHING TRIM

BOARDS

RAFTER

GAP FOR VENTING

FRAMING

INTERIOR WALLBOARD

**VAPOR BARRIER
(IF REQUIRED)**

INSULATION EXTERIOR

SHEATHING

DRIWALL™ AWB OR WB

DRIWALL™ RAINSCREEN

LAPPED SIDING

SKETCH NO: **LS-16**

DATE: **09/10/19**

SKETCH:
**LAPPED SIDING
TOP OF WALL**

keene Building Products
 P.O. Box 241353 Cleveland, OH 44124
 P (877) 514-5336 F (440) 605-1120
 www.keenebuilding.com